



Betongpark Limited
Hackney depot, 5 Sheep lane, Hackney, E85QS

All drawings and written material are the sole property of Betongpark Limited and may not be duplicated, published or used without express written consent. This drawing is not licensed for reuse. Copyright of this document remains with the designer.

LEGEND

- Steel Coping
- Concrete hard edge

PROJECT:
Voss skatepark

CLIENT:

SCALE AT A3: 1:100

DRAWN BY: DA	ISSUE: 001
------------------------	----------------------

CHECKED BY:

REVISION:

REV. DRAWN BY:	REV. ISSUE:
-----------------------	--------------------

REVISION NOTES:


DESCRIPTION

Horizontal Control (Dimensions)

any issues or changes contact Dom at
+447818691749 or dom@betongpark.no

SHEET NAME:

VS01_Bowl Section_Horizontal control

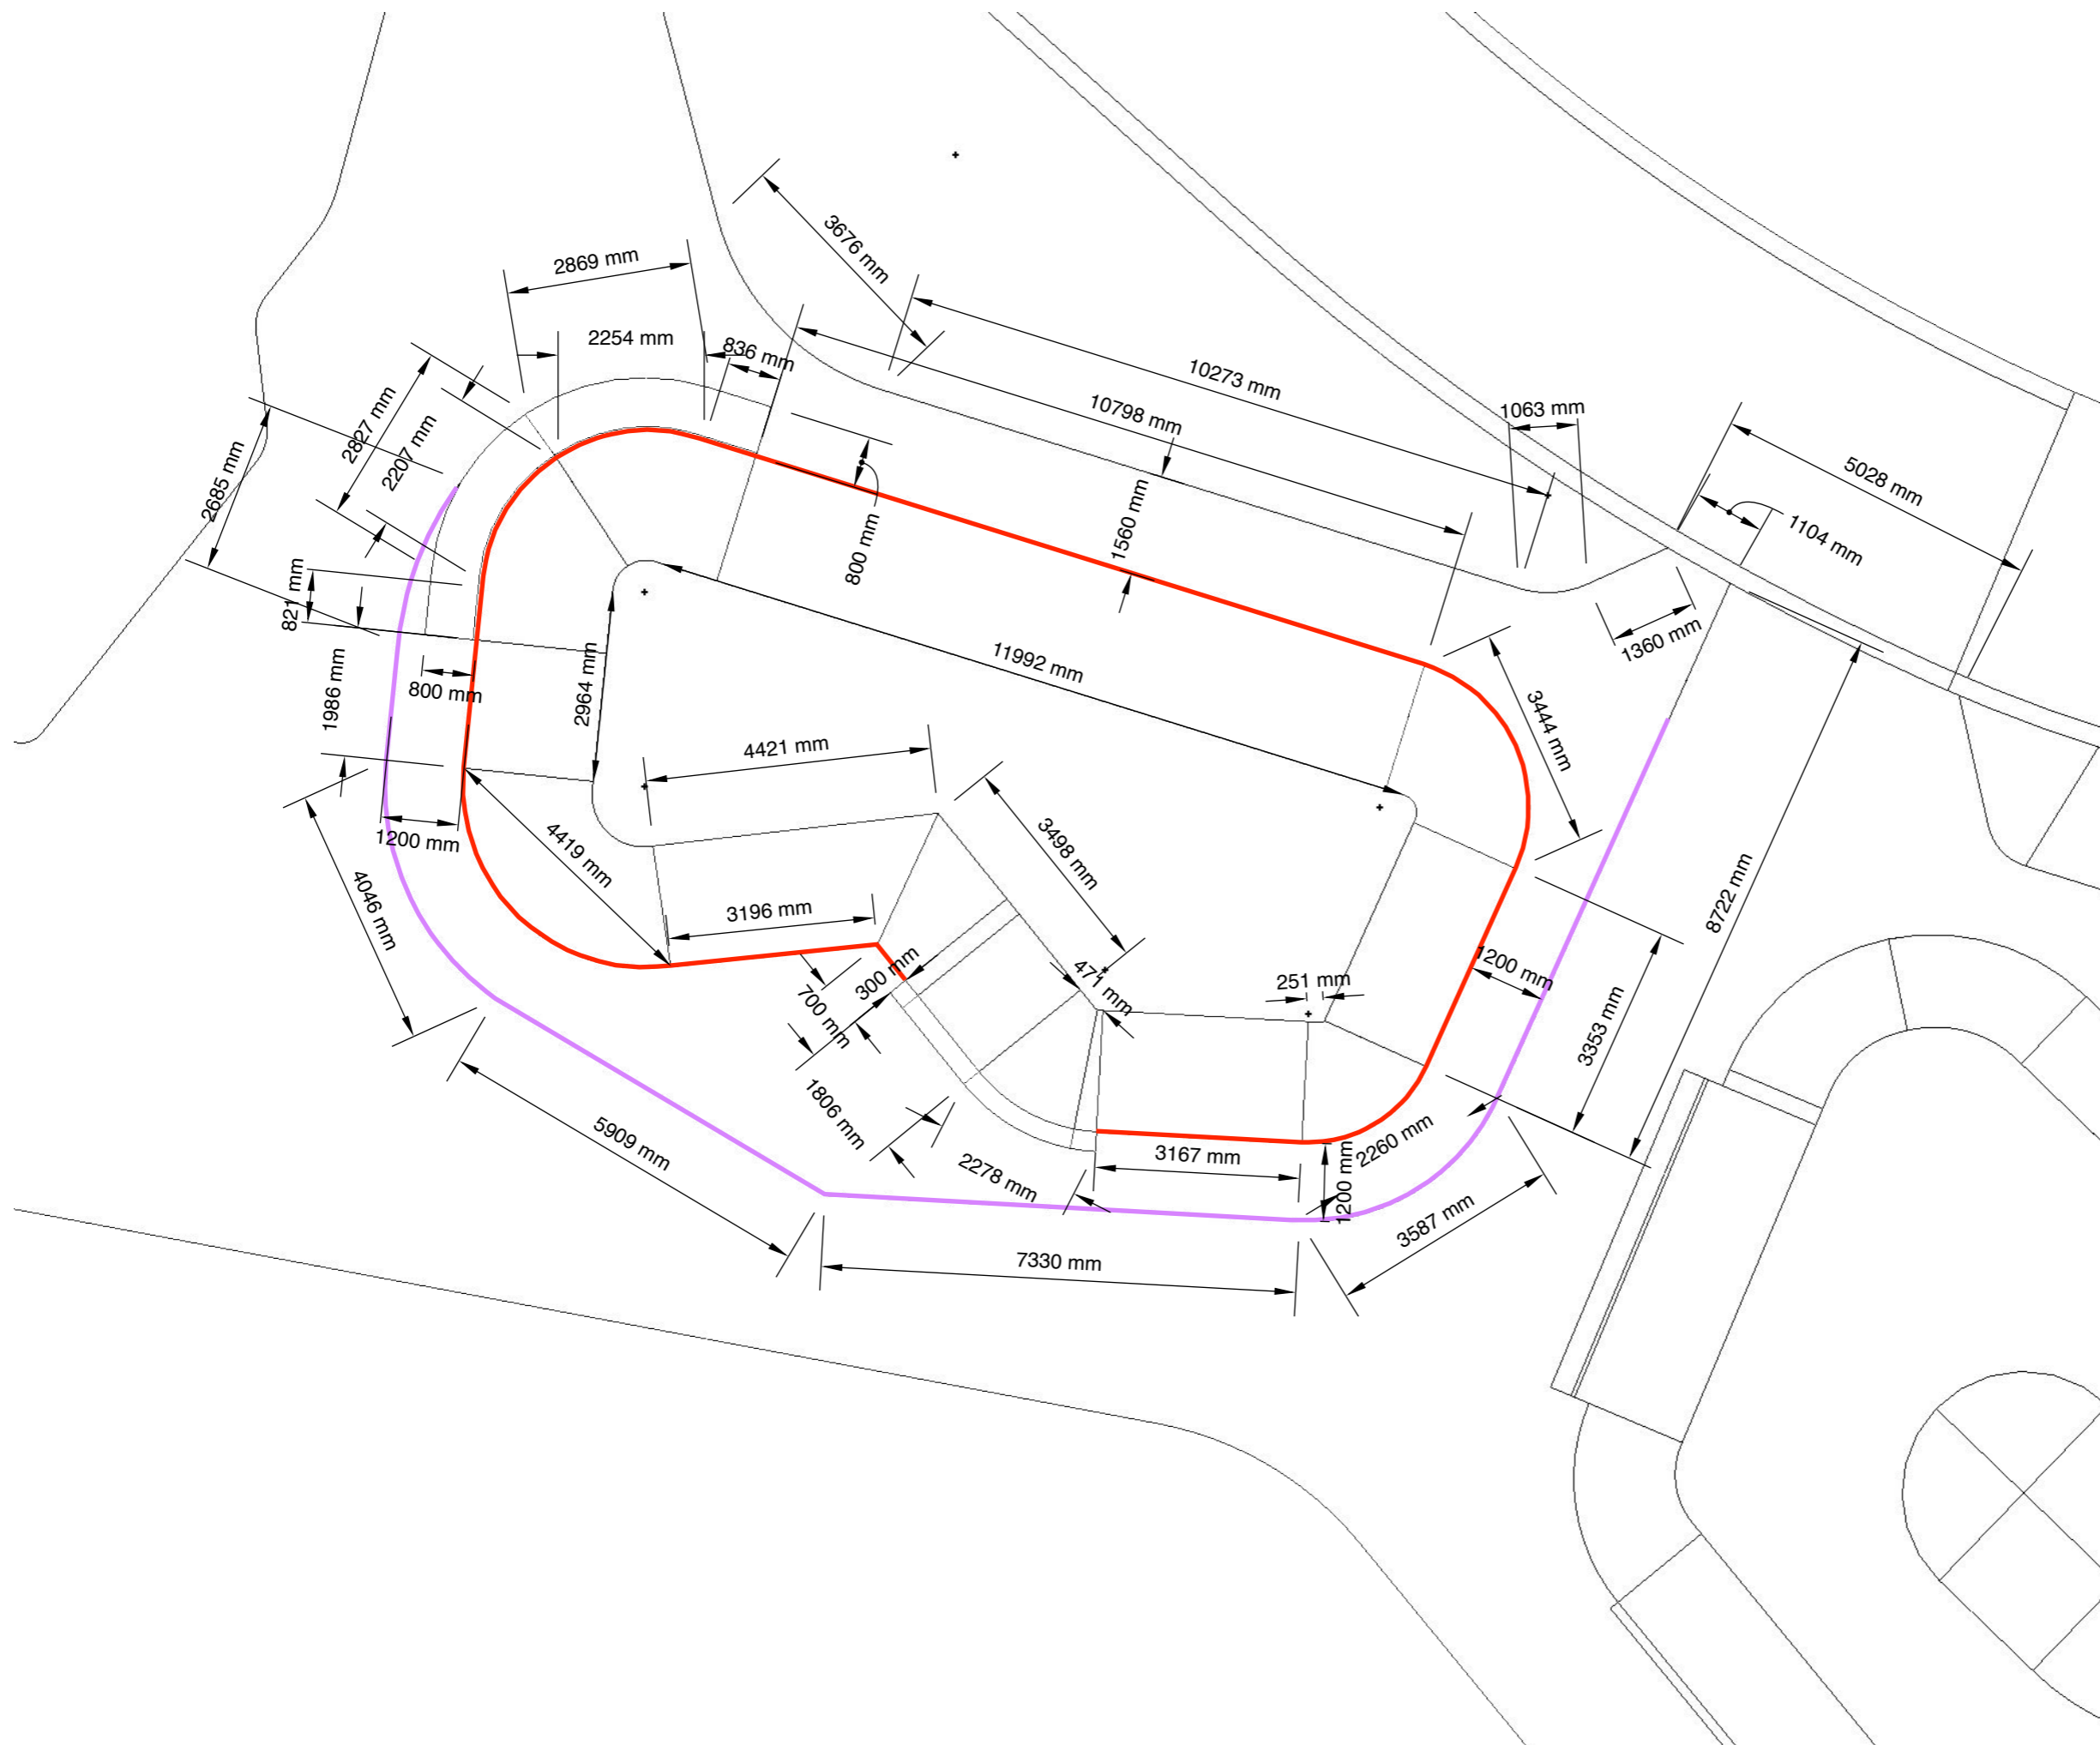



Betongpark Limited
 Hackney depot, 5 Sheep lane, Hackney, E85QS

All drawings and written material are the sole property of Betongpark Limited and may not be duplicated, published or used without express written consent. This drawing is not licensed for reuse. Copyright of this document remains with the designer.

LEGEND

- Steel Coping
- Pool coping
- Concrete hard edge
- Radius

PROJECT:
 Voss skatepark

CLIENT:

SCALE AT A3: 1:200

DRAWN BY: DA	ISSUE: 001
------------------------	----------------------

CHECKED BY:

REVISION:

REV. DRAWN BY:	REV. ISSUE:
-----------------------	--------------------


REVISION NOTES:

DESCRIPTION

Horizontal Control (Angles, coping and floor radius)

any issues or changes contact Dom at +447818691749 or dom@betongpark.no

SHEET NAME:
 VS02_Bowl Section_Horizontal control

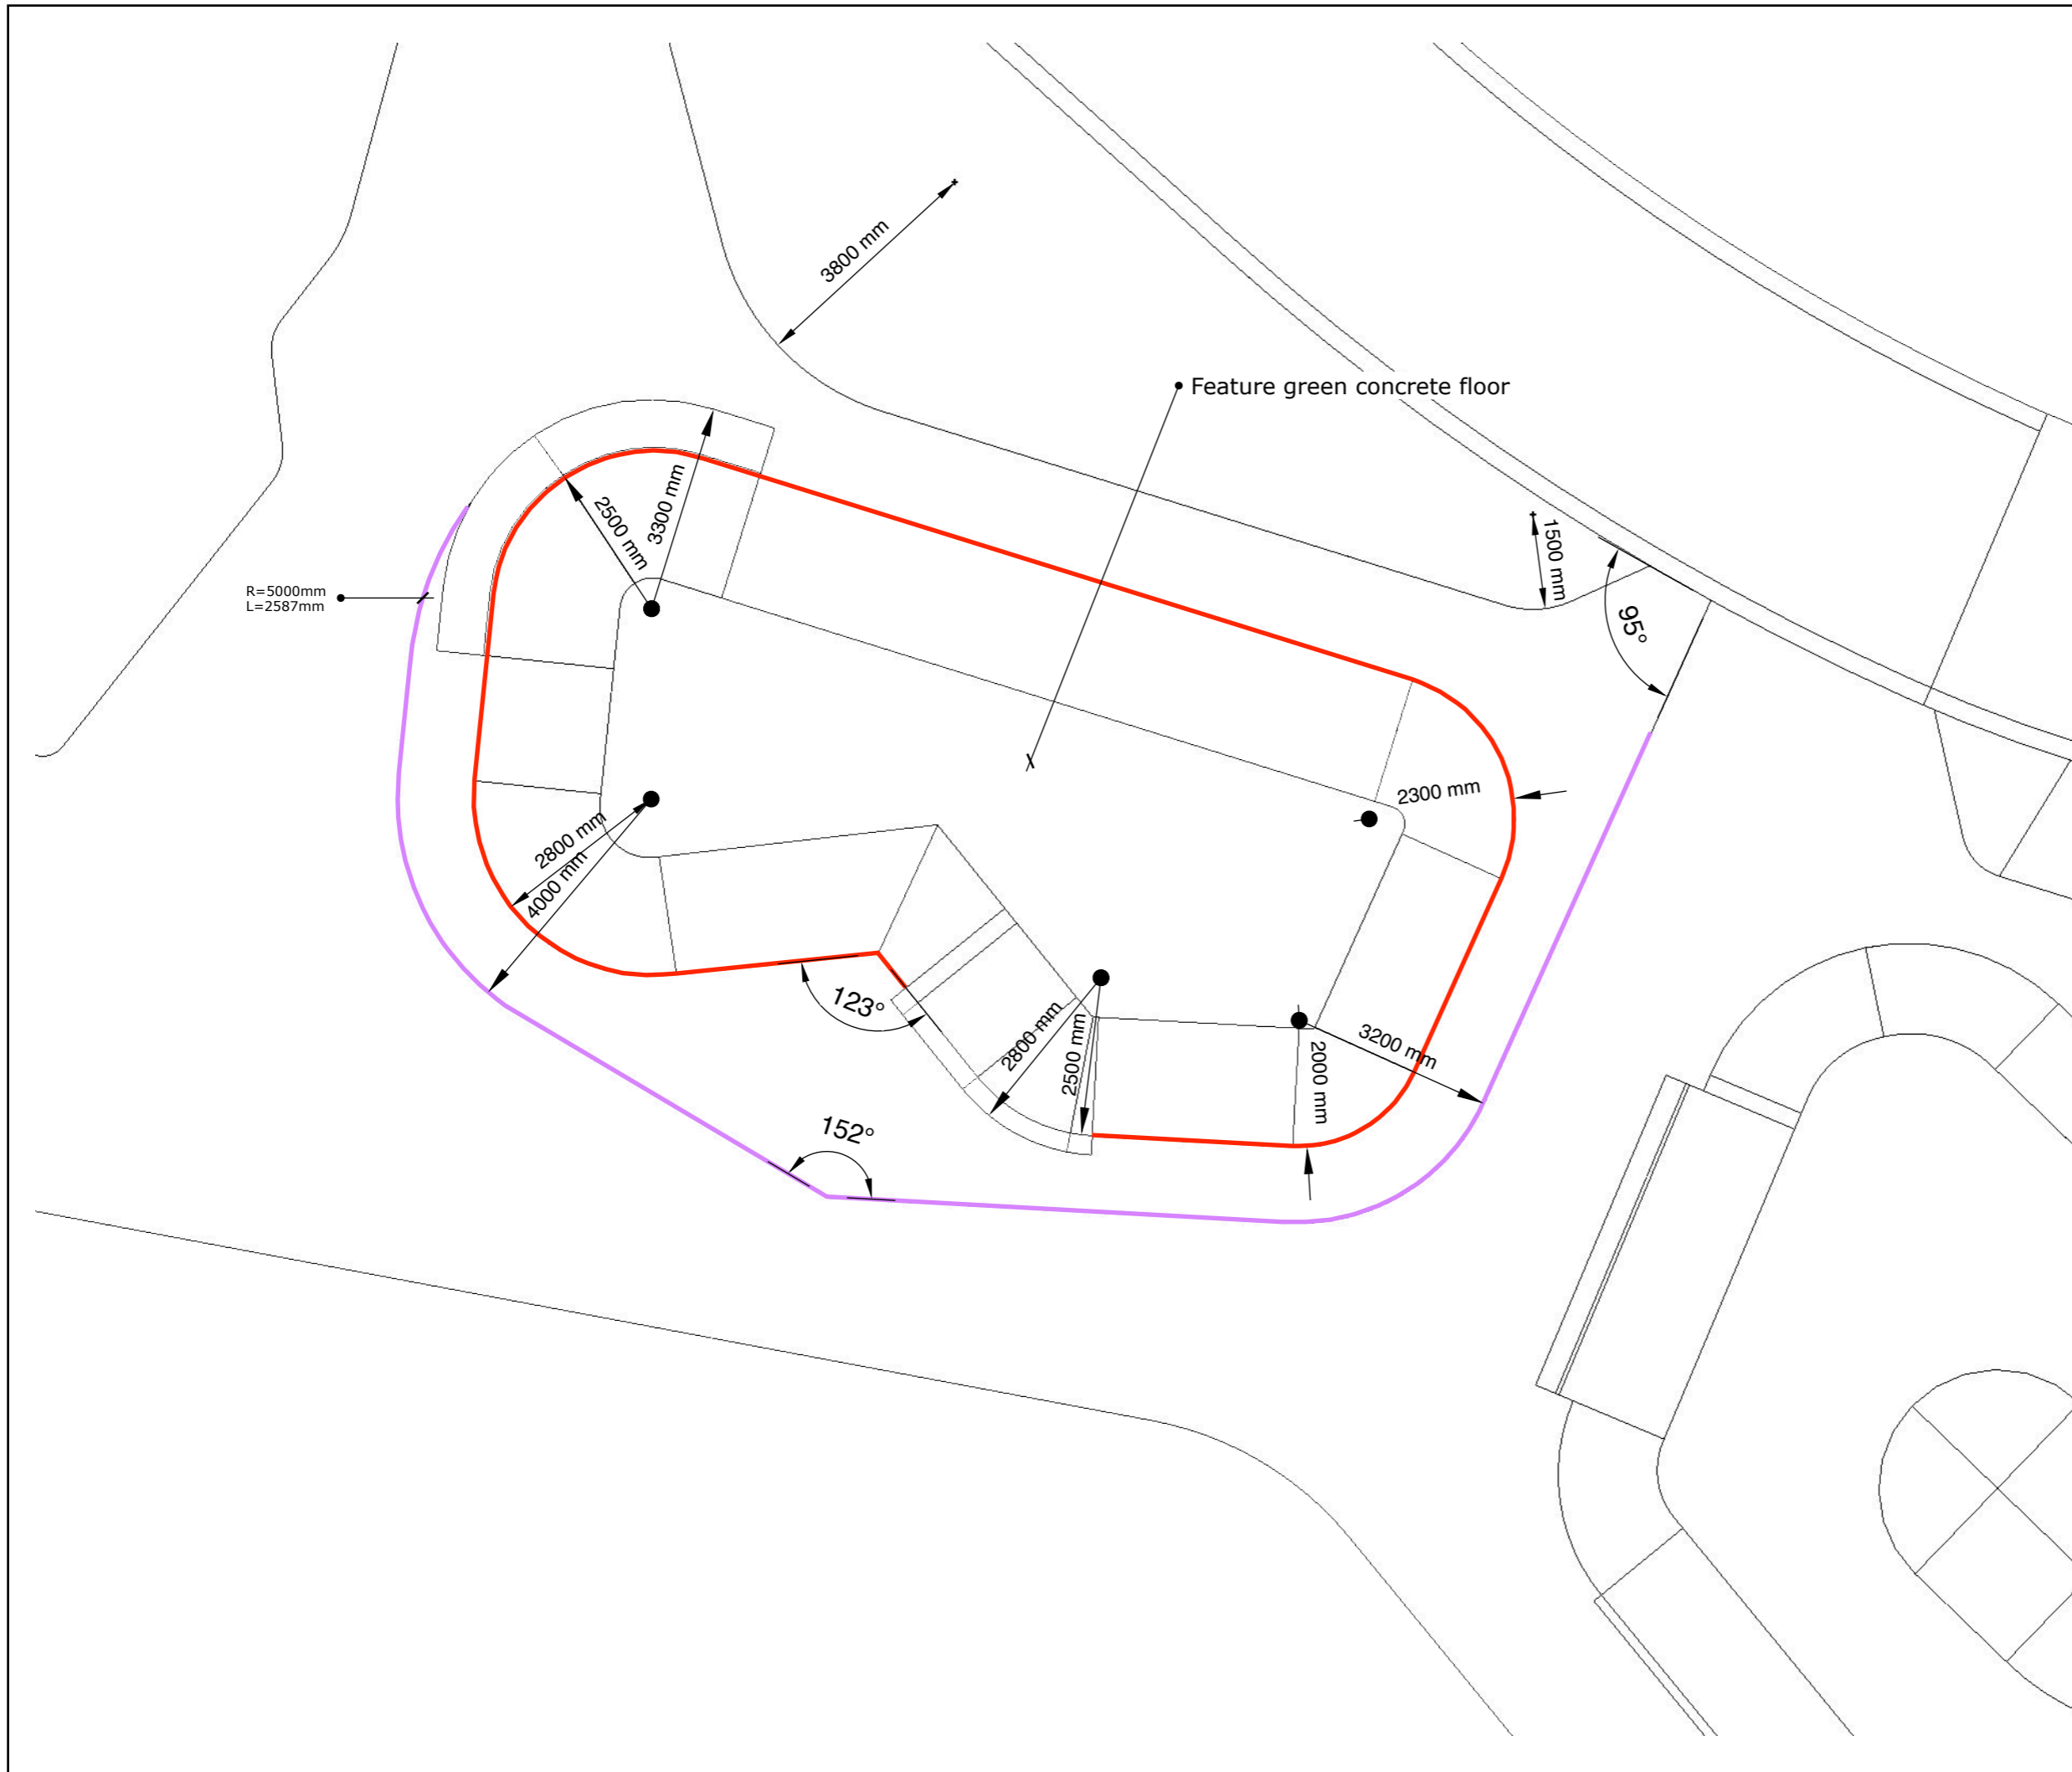



Betongpark Limited
 Hackney depot, 5 Sheep lane, Hackney, E85QS

All drawings and written material are the sole property of Betongpark Limited and may not be duplicated, published or used without express written consent. This drawing is not licensed for reuse. Copyright of this document remains with the designer.

LEGEND

- Steel Coping
- Pool coping
- Concrete hard edge
- Drainage Direction
- - - Drainage breaks
- Drains

PROJECT:
 Voss skatepark

CLIENT:

SCALE AT A3: 1:200

DRAWN BY:
 DA

ISSUE:
 001

CHECKED BY:

REVISION:

REV. DRAWN BY:


REV. ISSUE:


REVISION NOTES:

DESCRIPTION

Vertical Control (Spot Heights)
 any issues or changes contact Dom at
 +447818691749 or
 dom@betongpark.no

SHEET NAME:
 VS03_Bowl Section_Vertical control

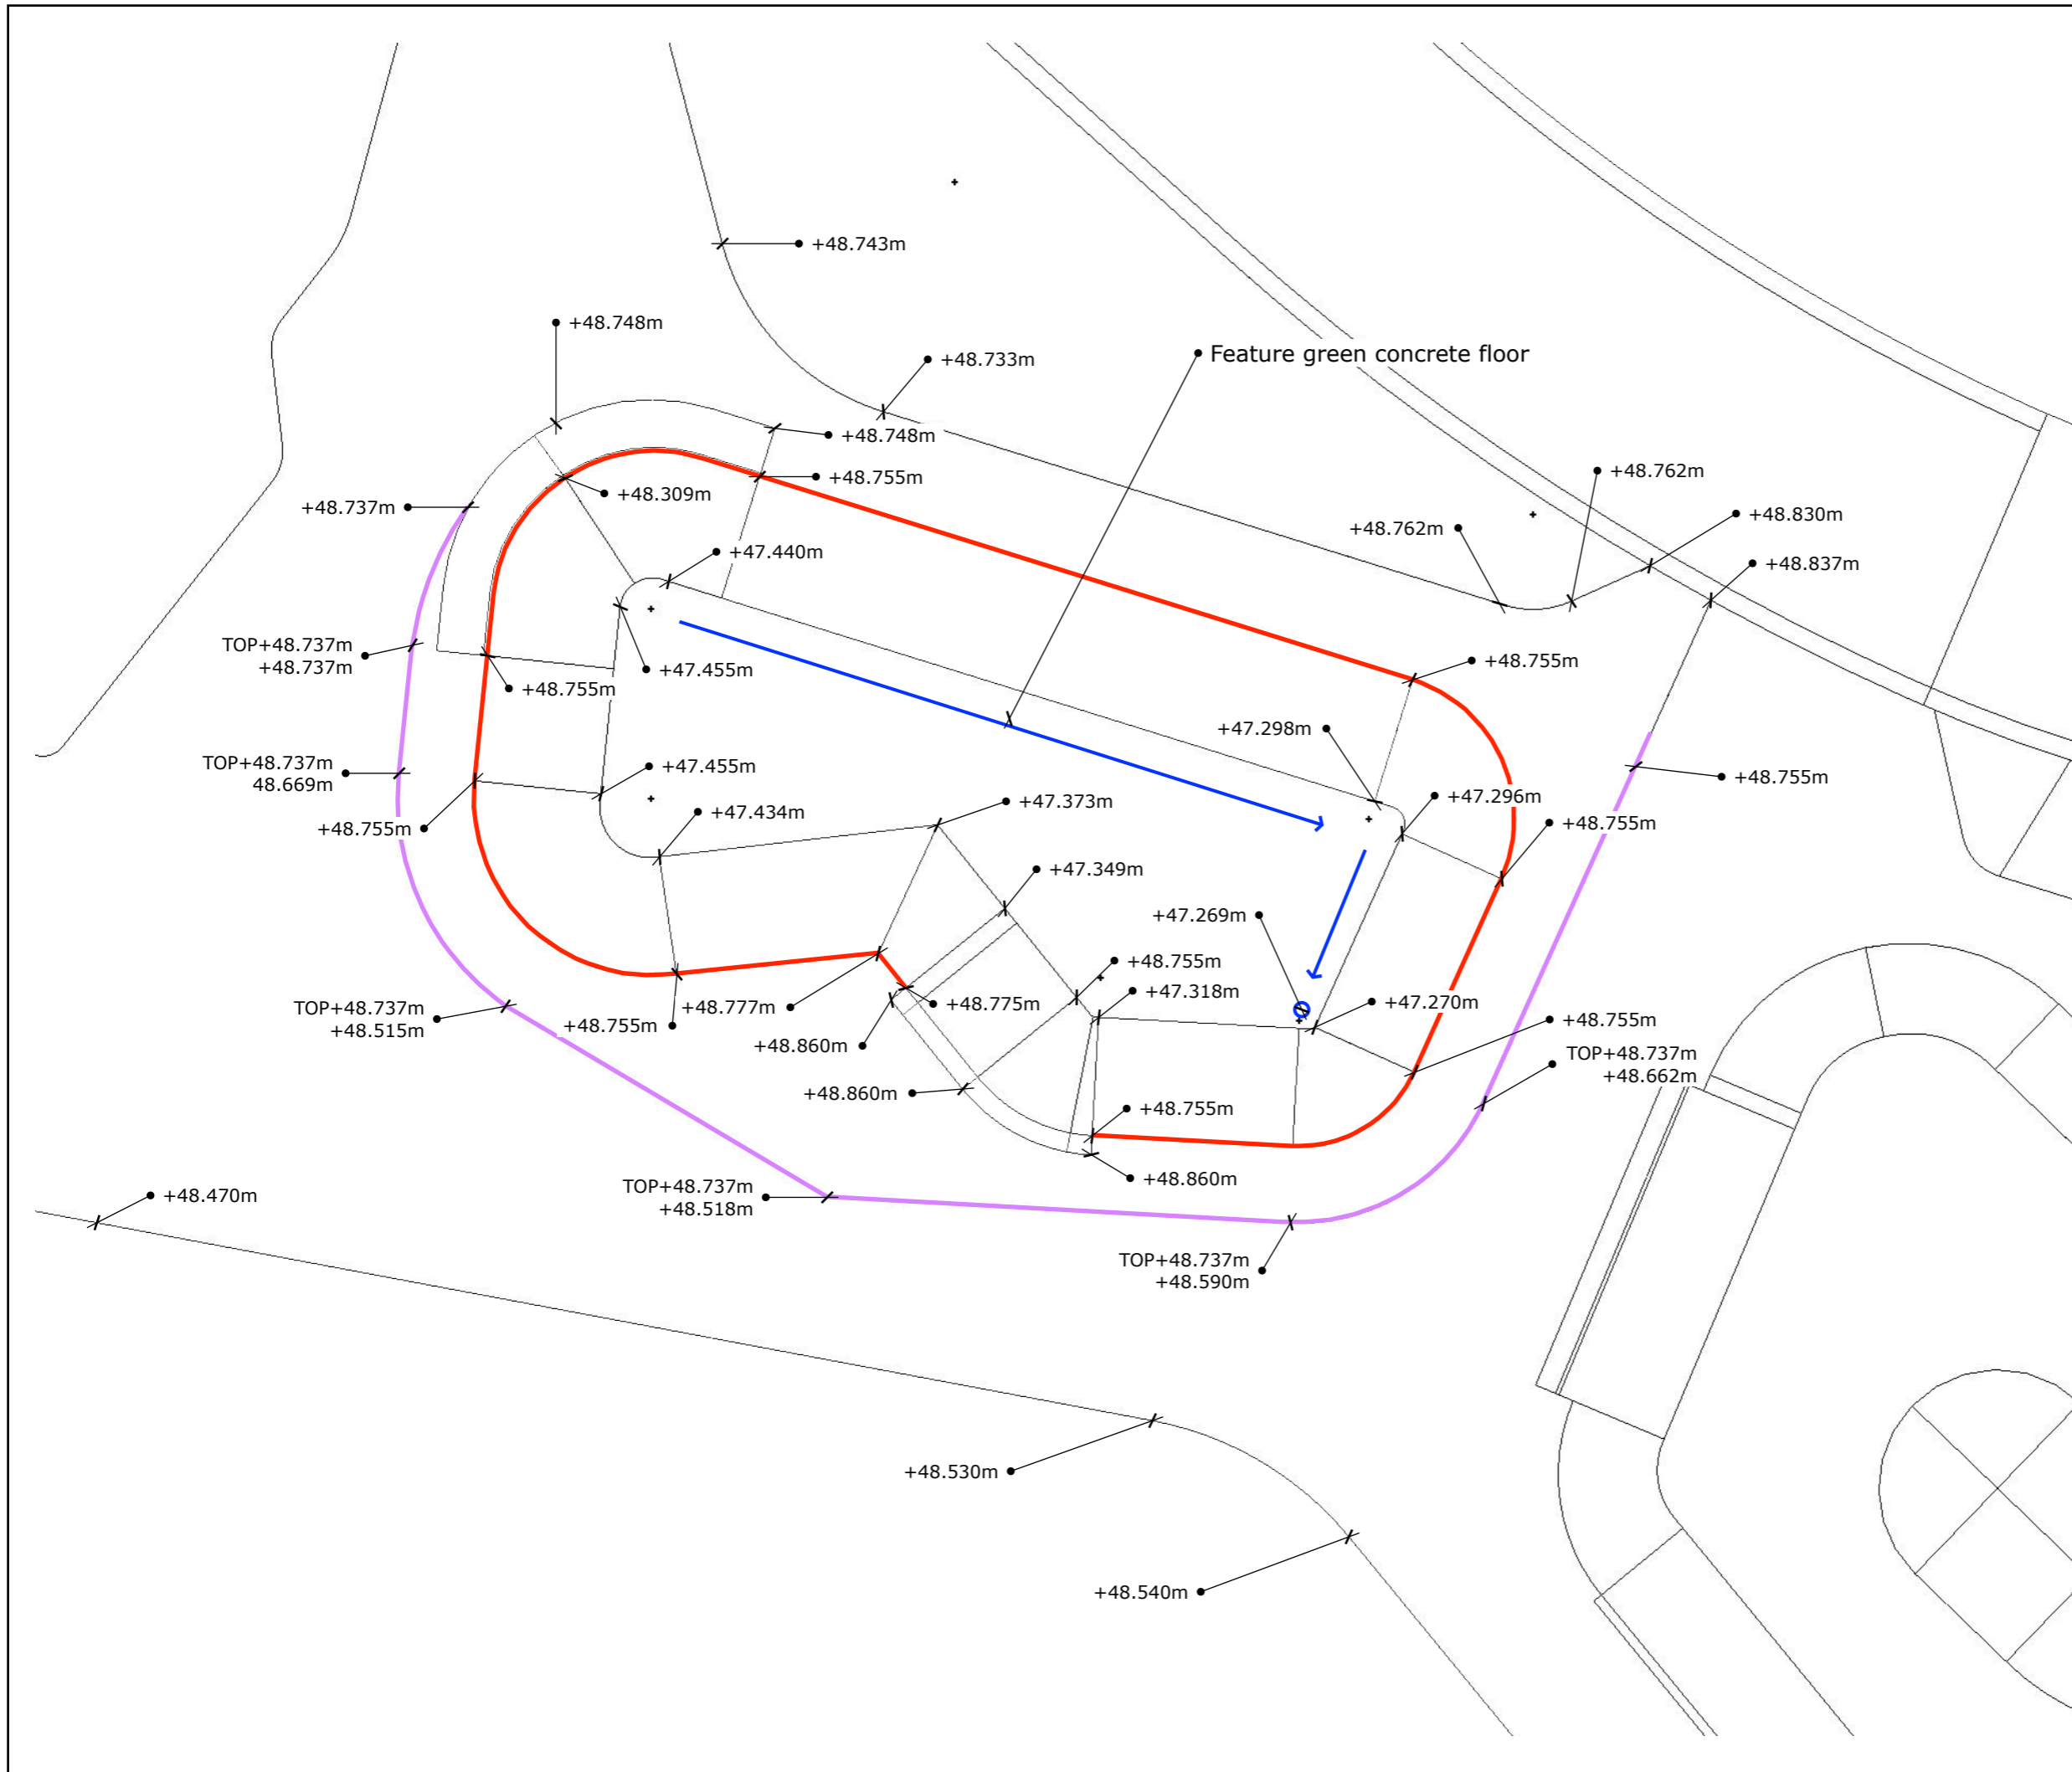

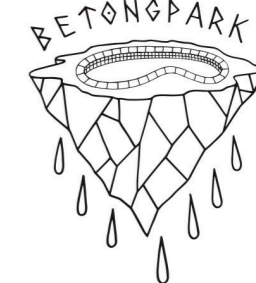

Betongpark Limited
 Hackney depot, 5 Sheep lane, Hackney, E85QS

All drawings and written material are the sole property of Betongpark Limited and may not be duplicated, published or used without express written consent. This drawing is not licensed for reuse. Copyright of this document remains with the designer.

LEGEND

- Steel Coping
- Pool coping
- Concrete hard edge

PROJECT:
 Voss skatepark

CLIENT:

SCALE AT A3: 1:200

DRAWN BY: DA	ISSUE: 001
------------------------	----------------------

CHECKED BY:

REVISION:

REV. DRAWN BY:	REV. ISSUE:
-----------------------	--------------------

REVISION NOTES:


DESCRIPTION

Vertical Control (Transition Angles & Radii)

FBZ = Freestyle Blend Zone

any issues or changes contact Dom at
 +447818691749 or
 dom@betongpark.no

SHEET NAME:
 VS04_Bowl Section_Vertical control

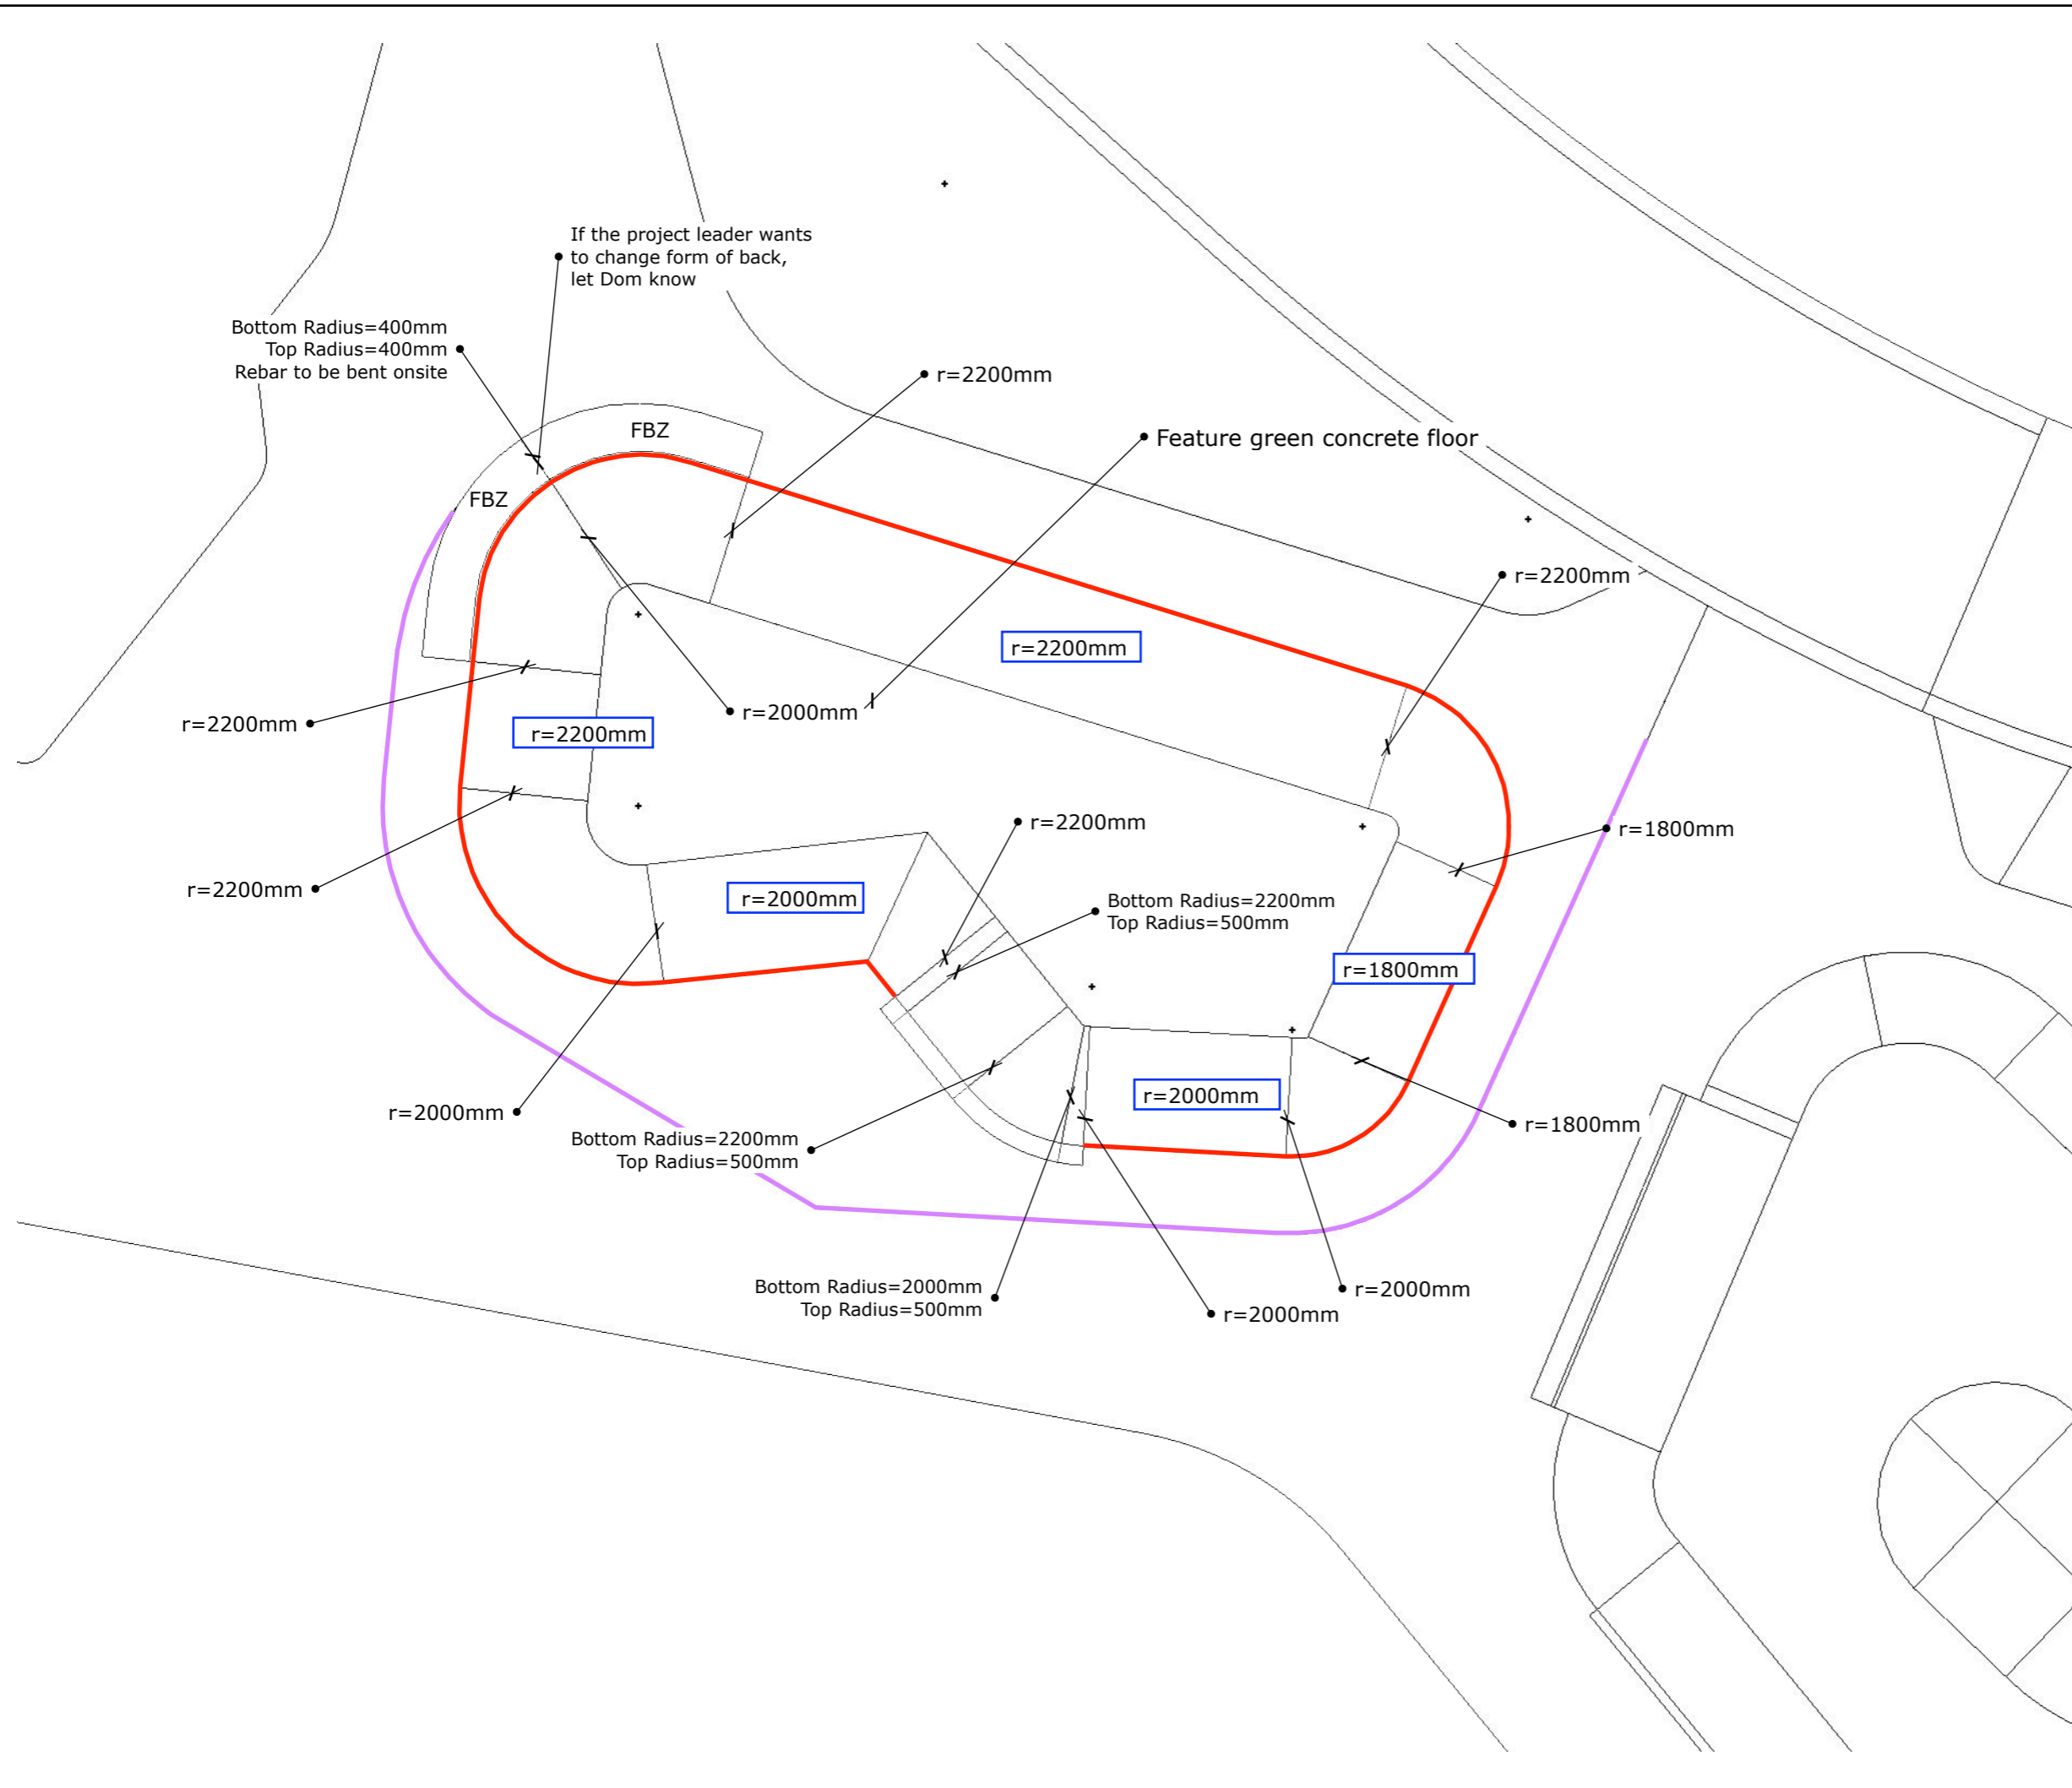



Betongpark Limited
 Hackney depot, 5 Sheep lane, Hackney, E85QS

All drawings and written material are the sole property of Betongpark Limited and may not be duplicated, published or used without express written consent. This drawing is not licensed for reuse. Copyright of this document remains with the designer.

LEGEND

- Steel Coping
- Pool coping
- Concrete hard edge
- - - Section lines

PROJECT:
 Voss skatepark

CLIENT:

SCALE AT A3: 1:200

DRAWN BY: DA	ISSUE: 001
------------------------	----------------------

CHECKED BY:

REVISION:


REV. DRAWN BY:	REV. ISSUE:
-----------------------	--------------------

REVISION NOTES:


DESCRIPTION

Section Lines
 any issues or changes contact Dom at
 +447818691749 or
 dom@betongpark.no


SHEET NAME:
 VS05_Bowl Section_Section Lines

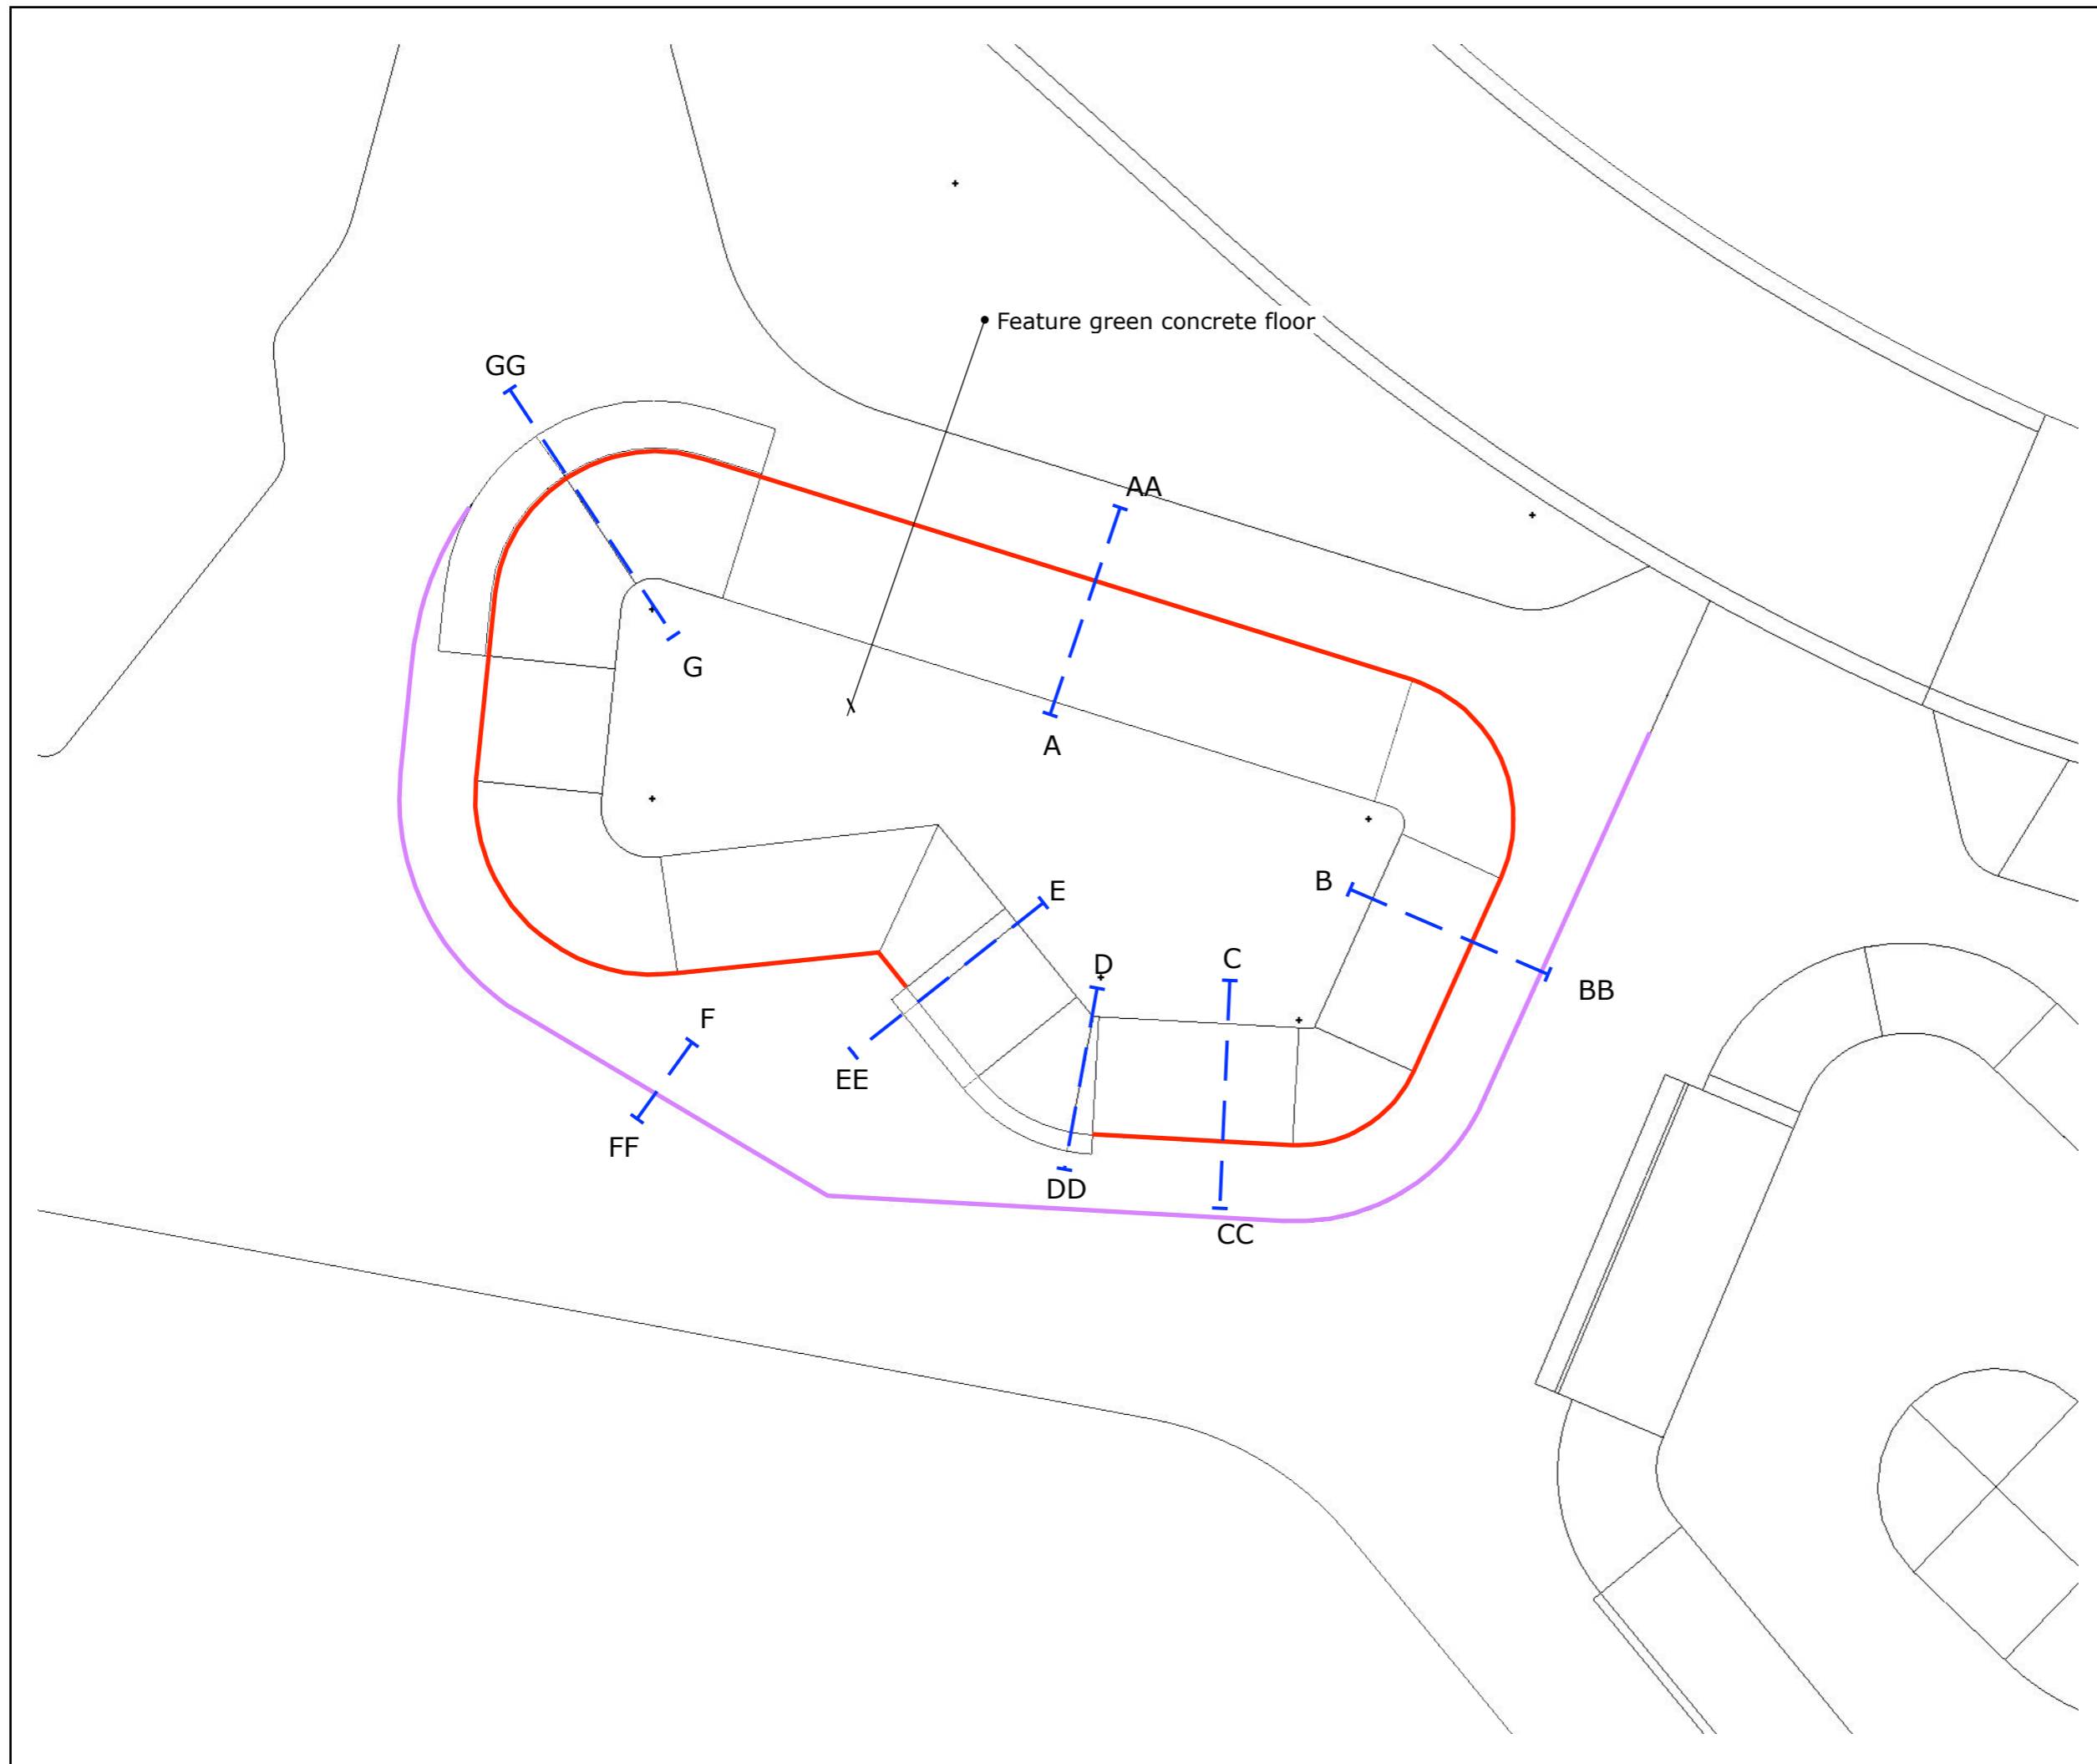

Section A-AA - 1:20
Standard quarter R2200

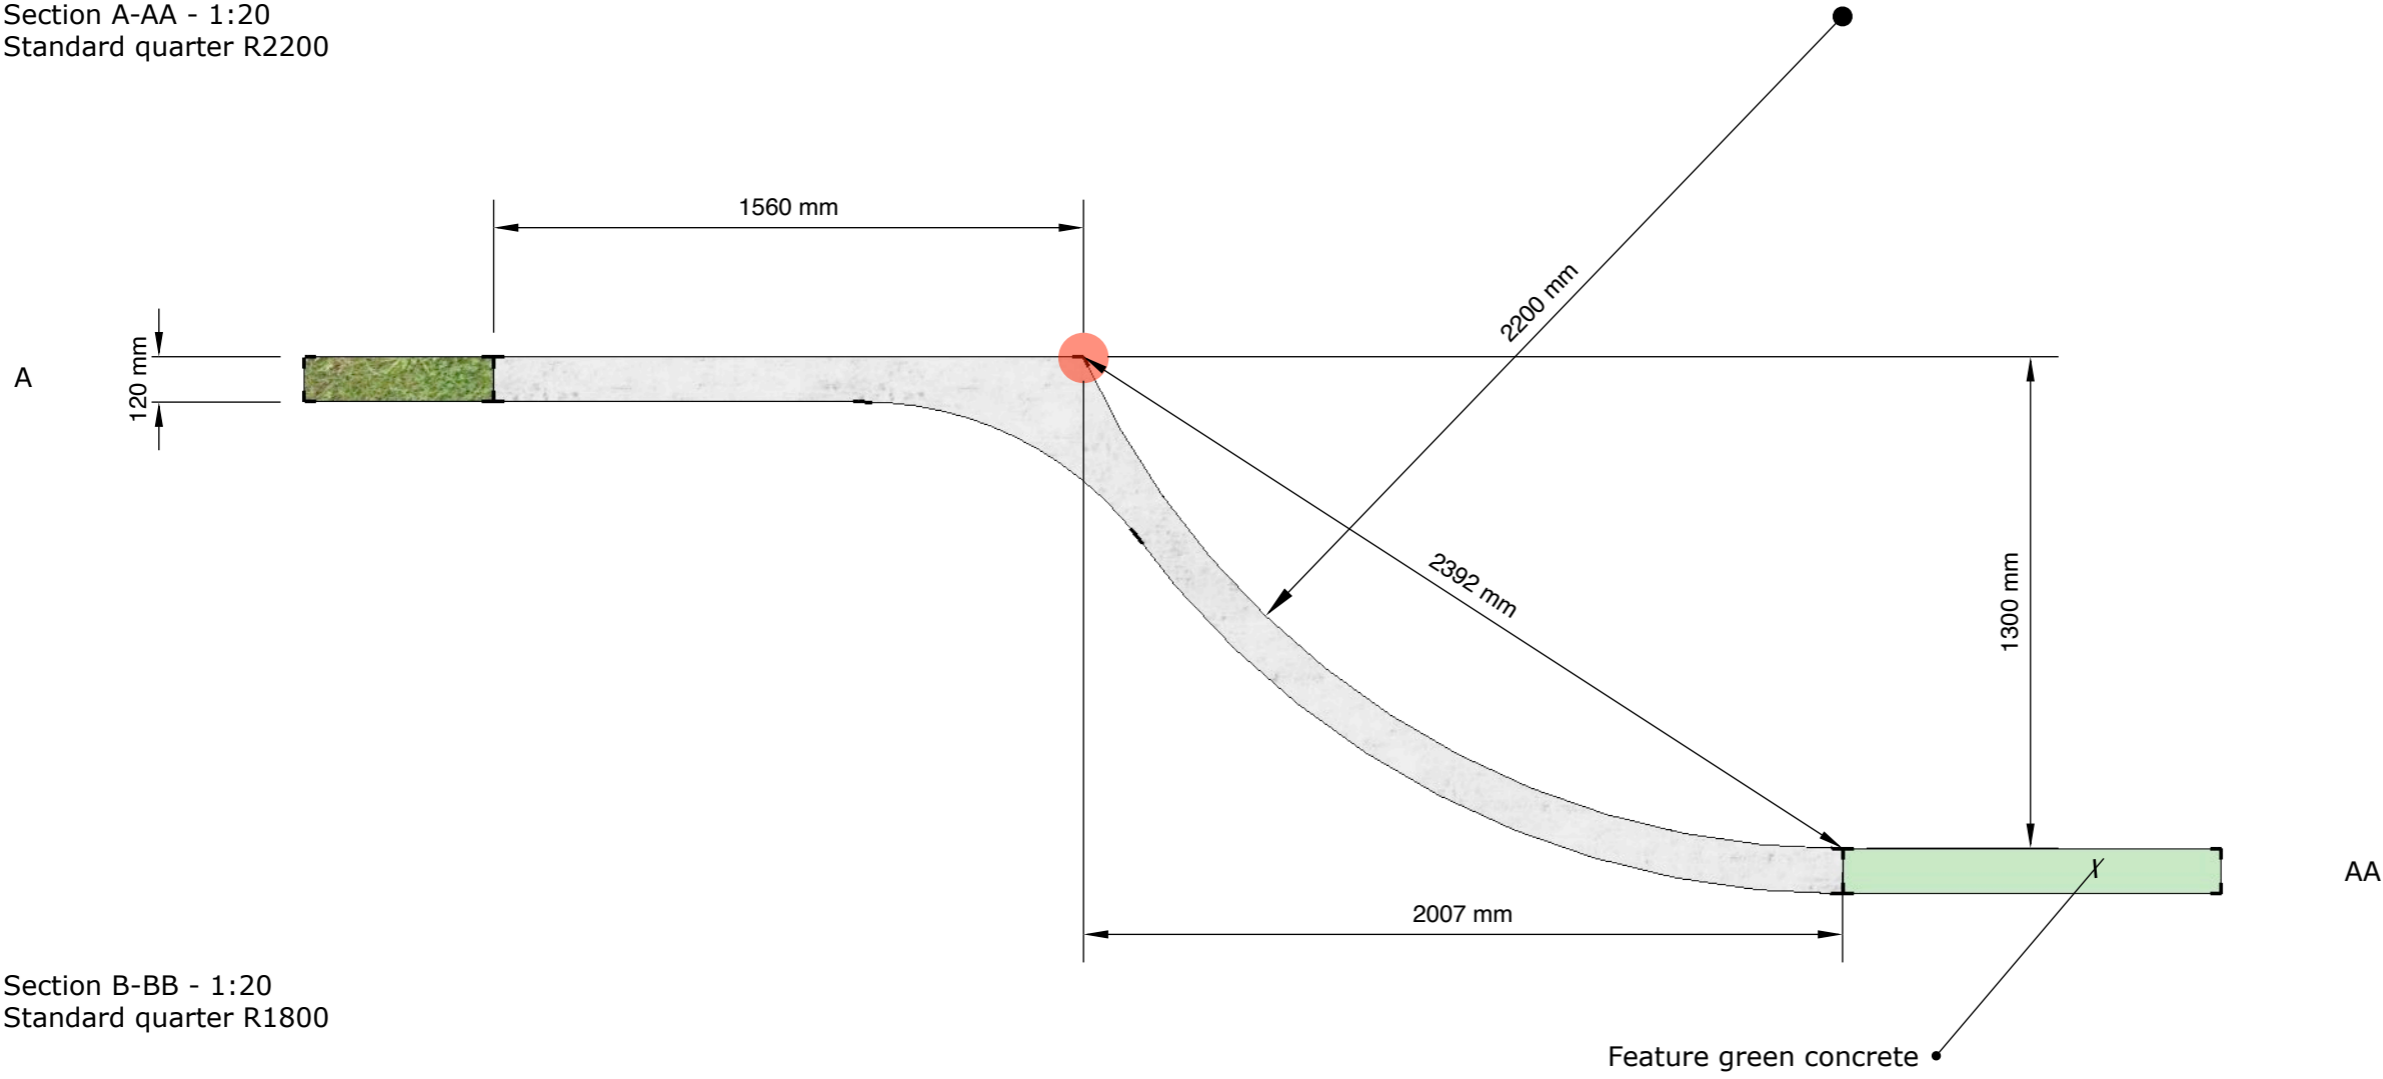

Section B-BB - 1:20
Standard quarter R1800

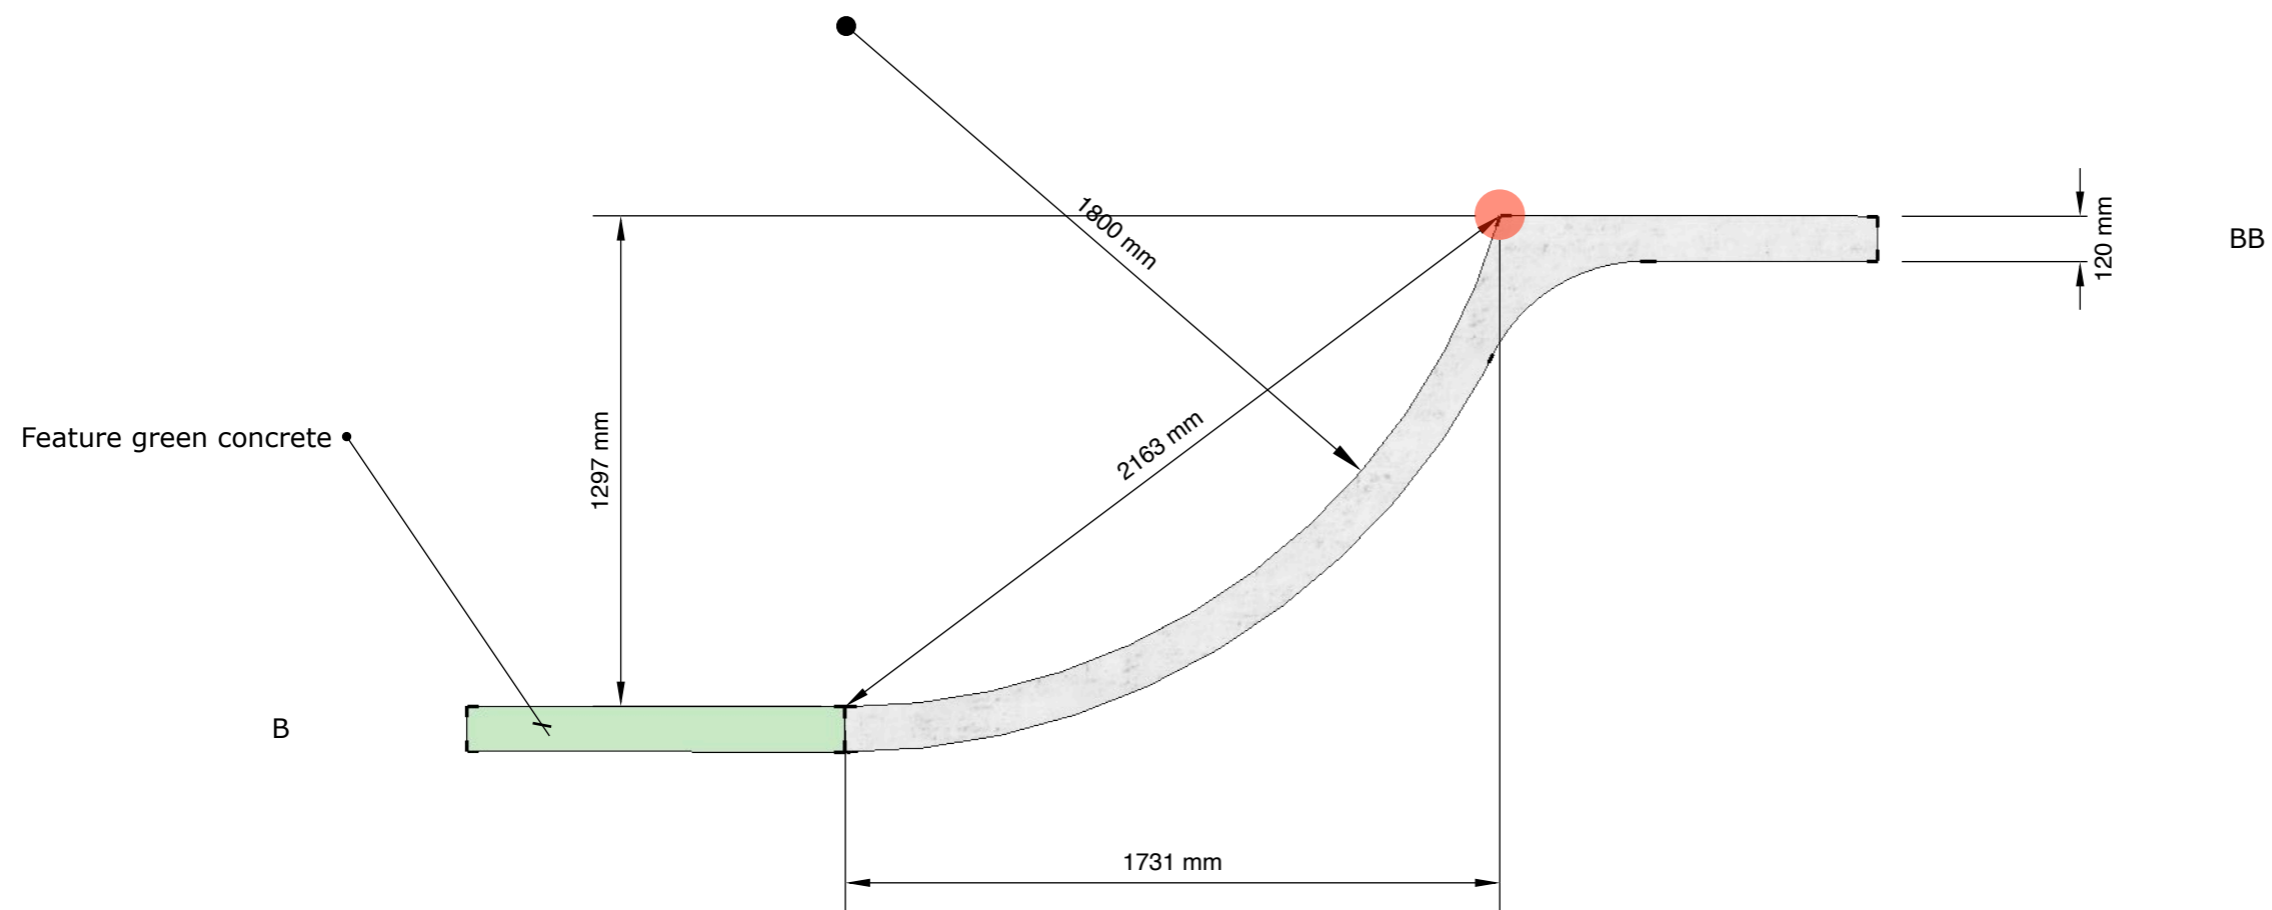

Betongpark Limited
Hackney depot, 5 Sheep lane, Hackney, E85QS

All drawings and written material are the sole property of Betongpark Limited and may not be duplicated, published or used without express written consent. This drawing is not licensed for reuse. Copyright of this document remains with the designer.

LEGEND

- Concrete Slab
- Grass build up
- Feature green concrete
- Coping
- Transition Radius

See VS05 - Sections lines Page for Section Placement within skatepark

Scale Is labelled individually above each section

PROJECT:
Voss skatepark

CLIENT:

SCALE AT A3:

DRAWN BY: DA	ISSUE: 001
------------------------	----------------------

CHECKED BY:

REVISION:

REV. DRAWN BY:	REV. ISSUE:
-----------------------	--------------------

REVISION NOTES:


DESCRIPTION

Section A-AA and B-BB

any issues or changes contact Dom at
+447818691749 or
dom@betongpark.no

SHEET NAME:
VS06-Bowl section_Section Sheet 001

Section C-CC - 1:20
Standard quarter R2000

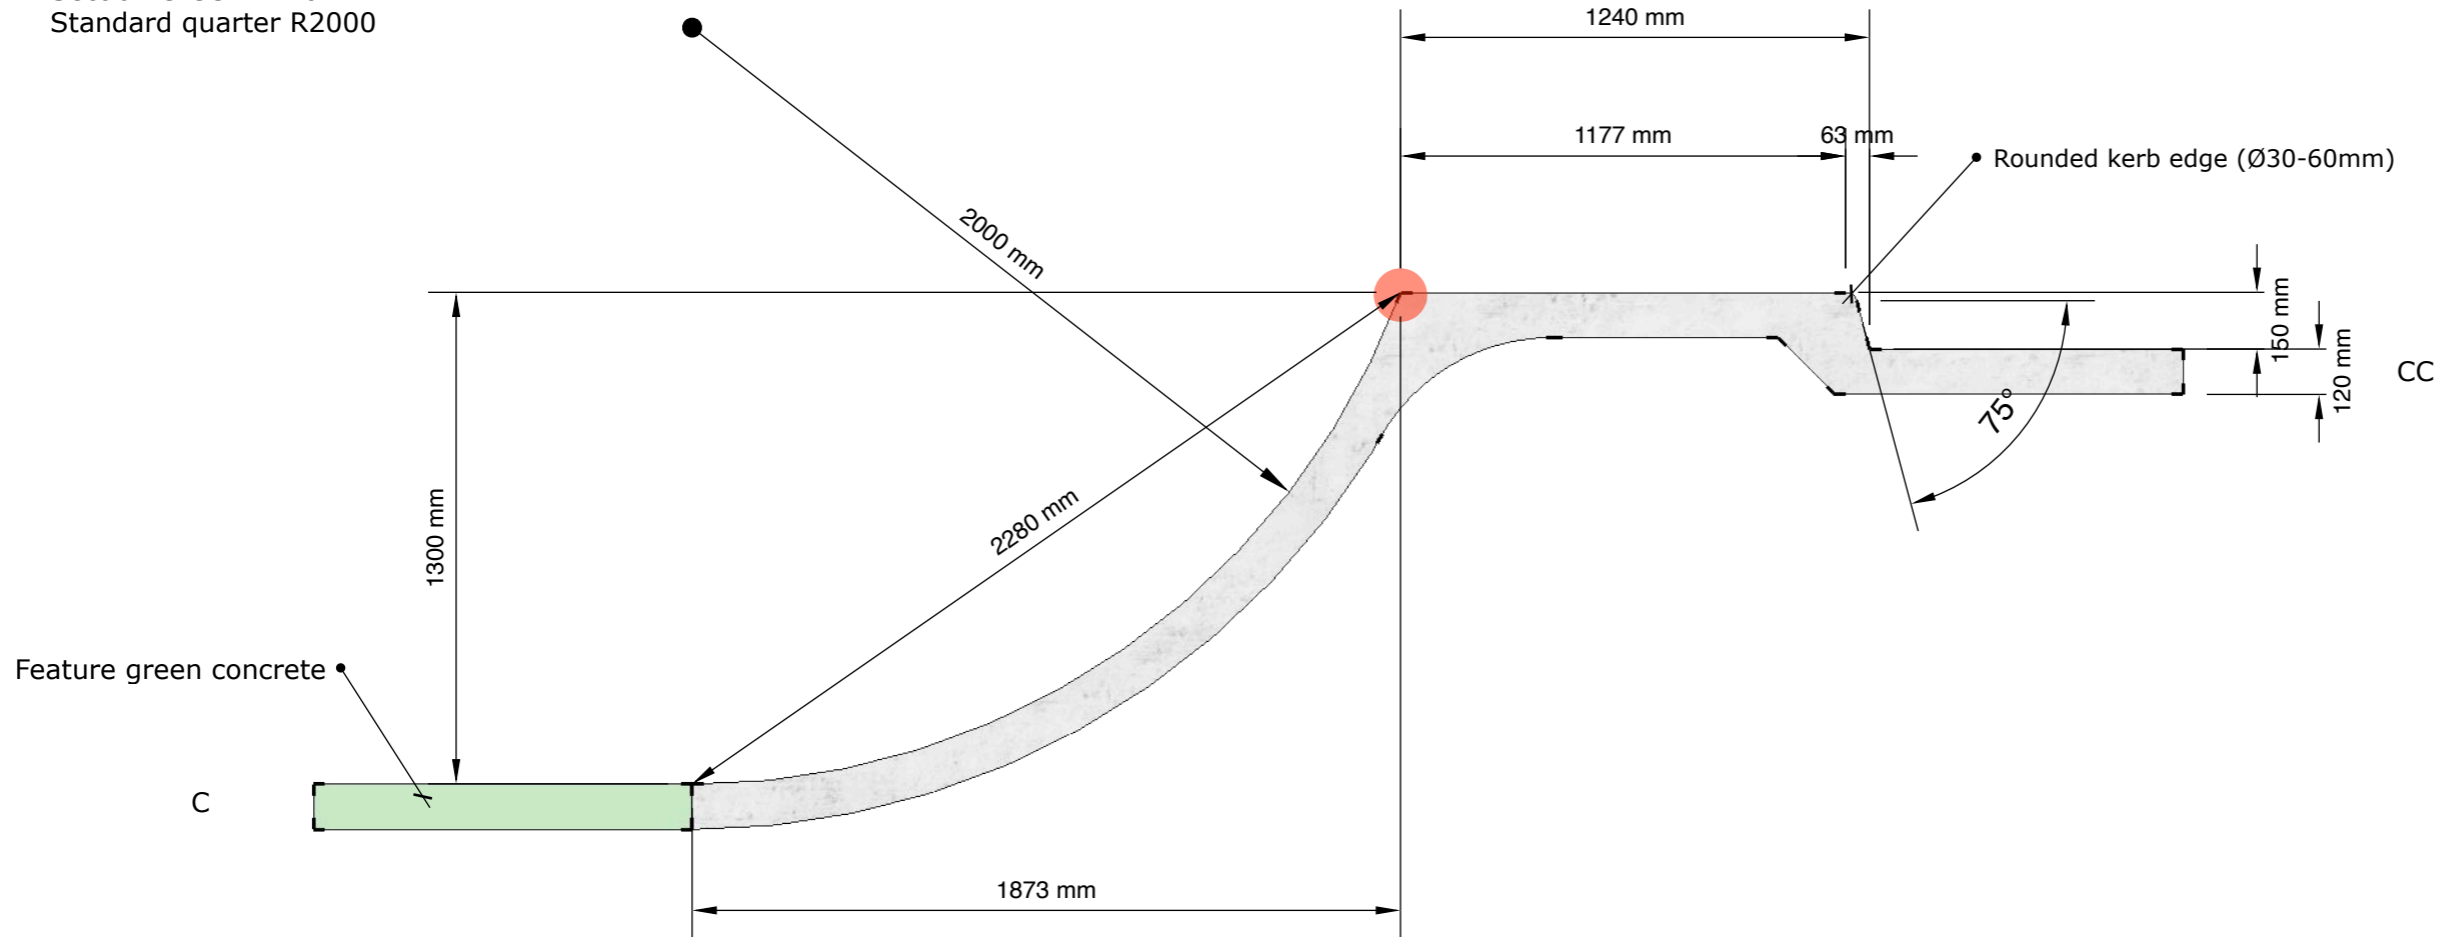

Betongpark Limited
Hackney depot, 5 Sheep lane, Hackney, E85QS

All drawings and written material are the sole property of Betongpark Limited and may not be duplicated, published or used without express written consent. This drawing is not licensed for reuse. Copyright of this document remains with the designer.


LEGEND

- Concrete Slab
- Feature green concrete
- Coping
- Transition Radius

See VS05 - Sections lines Page for Section Placement within skatepark

Scale Is labelled individually above each section

Section D-DD- 1:20
Roll in Corner 001

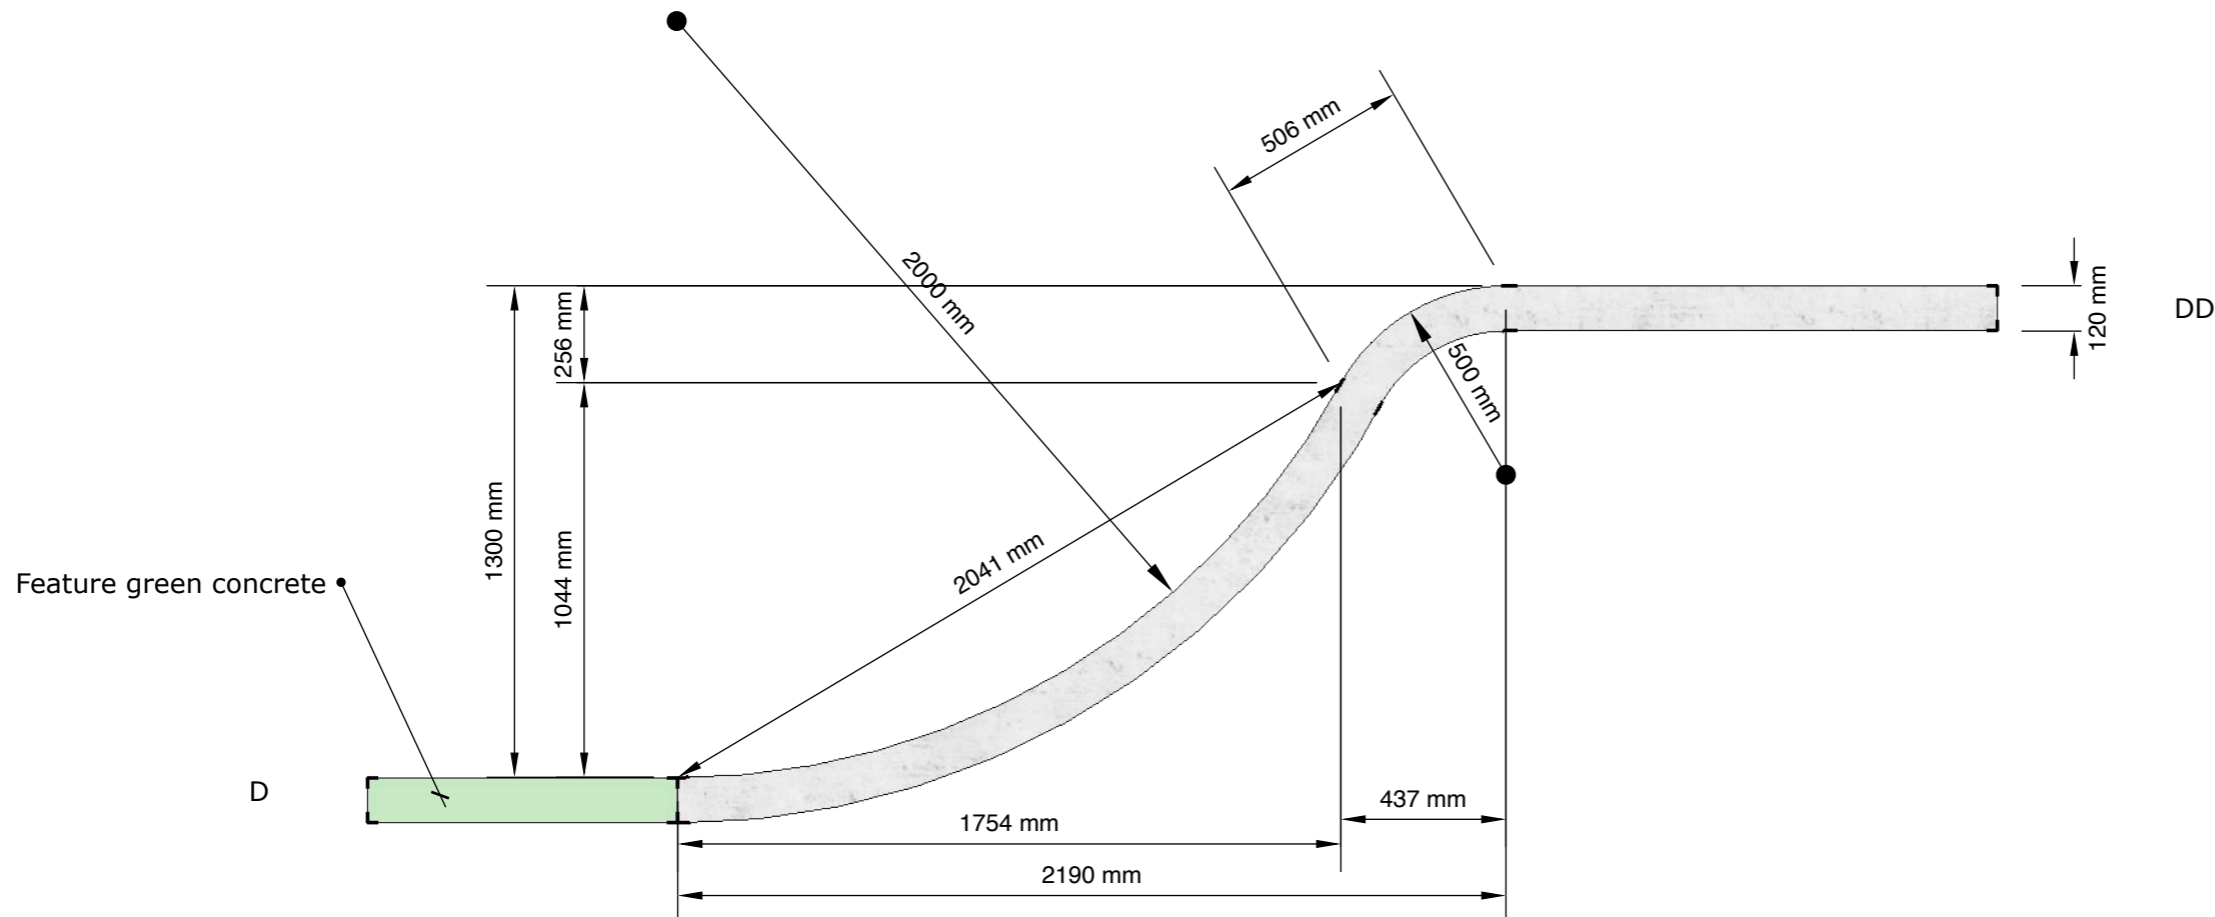

PROJECT:
Voss skatepark

CLIENT:

SCALE AT A3:

DRAWN BY: DA	ISSUE: 001
------------------------	----------------------

CHECKED BY:

REVISION:

REV. DRAWN BY:	REV. ISSUE:
-----------------------	--------------------

REVISION NOTES:


DESCRIPTION

Section C-CC & D-DD


any issues or changes contact Dom at
+447818691749 or
dom@betongpark.no

SHEET NAME:
VS07-Bowl Section_Section Sheet 002

Section E-EE - 1:20
Roll in Corner 002

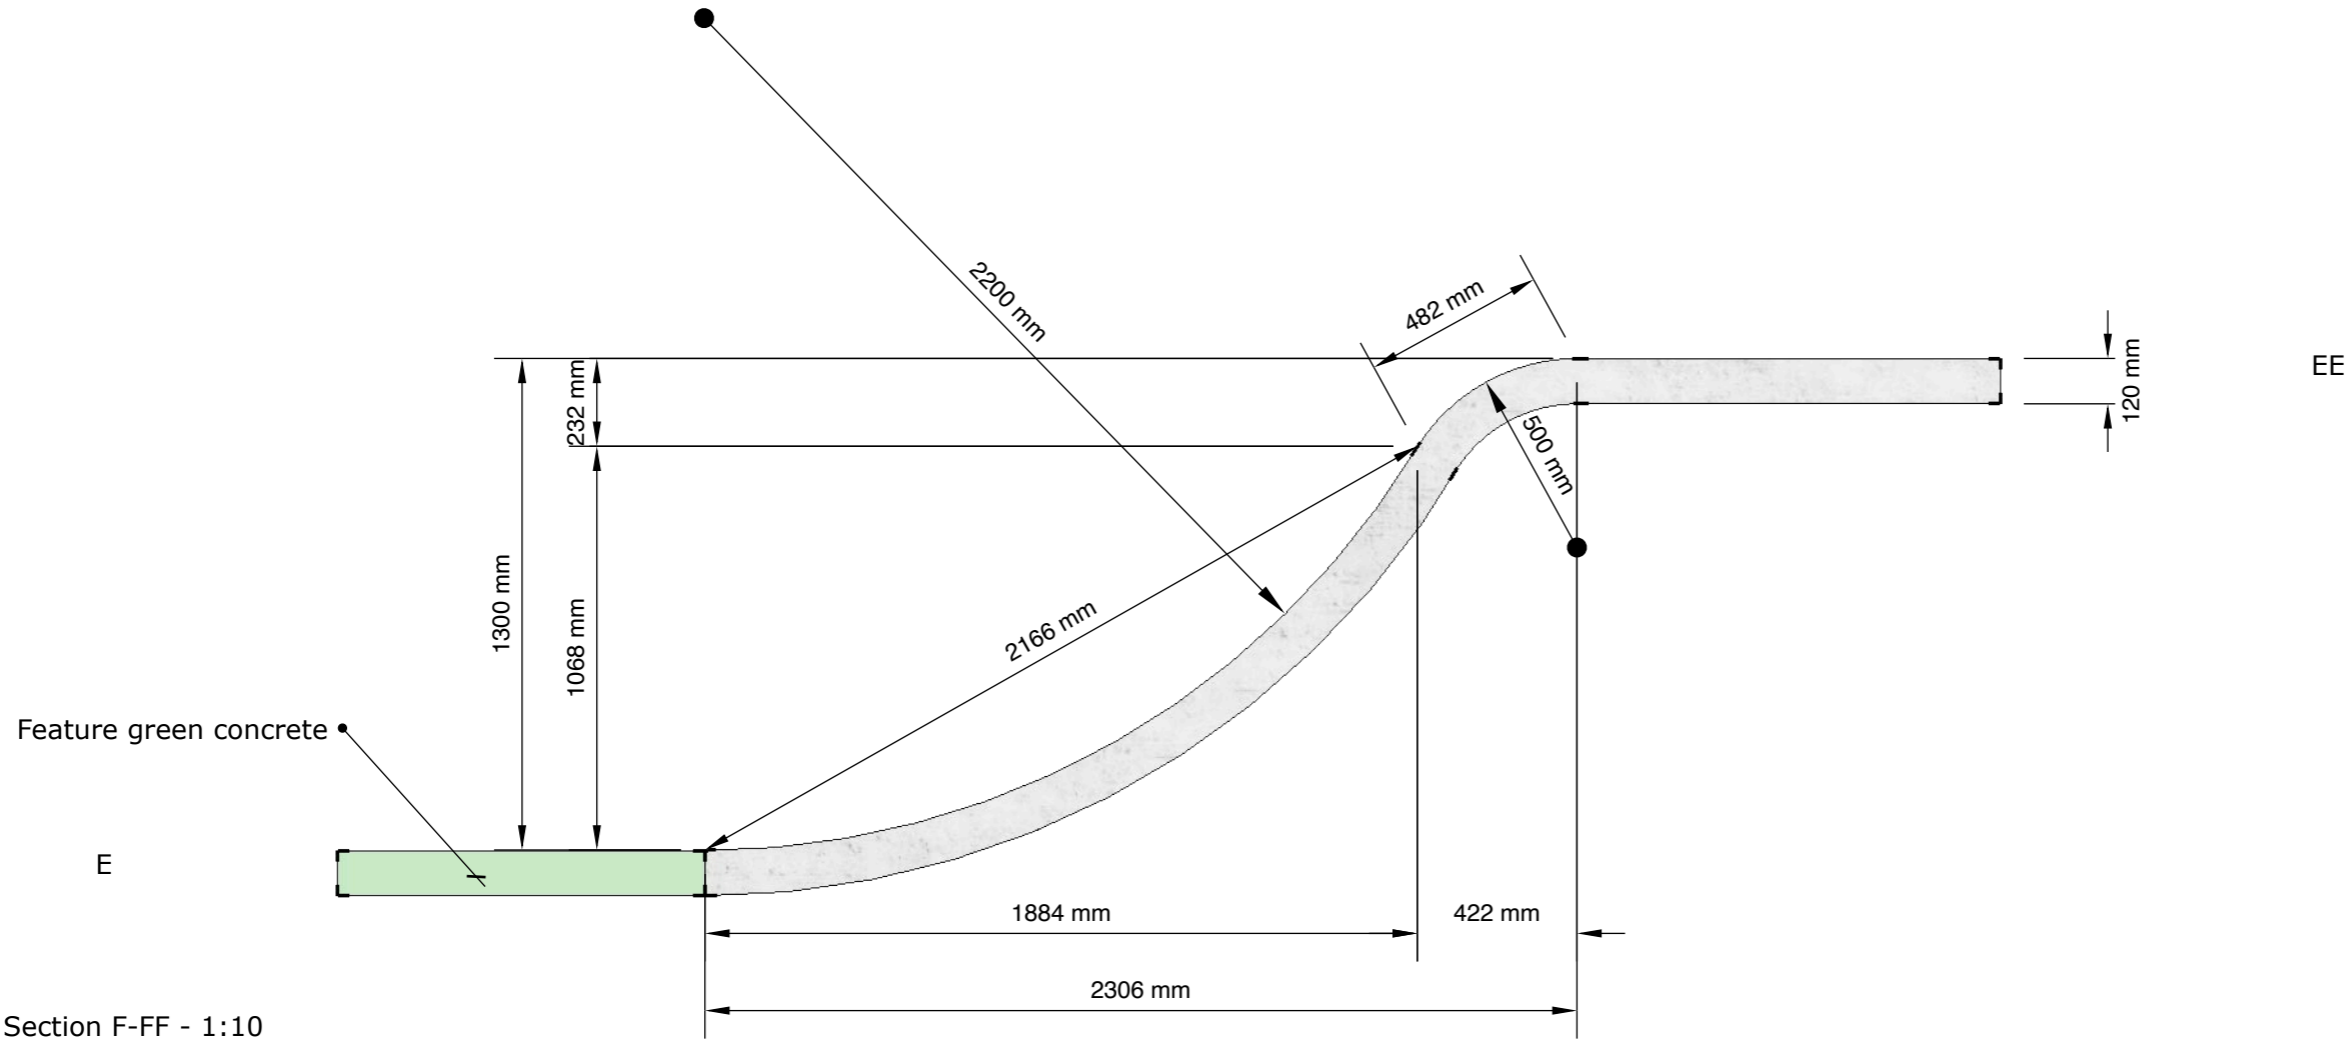

Section F-FF - 1:10
Standard bow deck/Kerb section

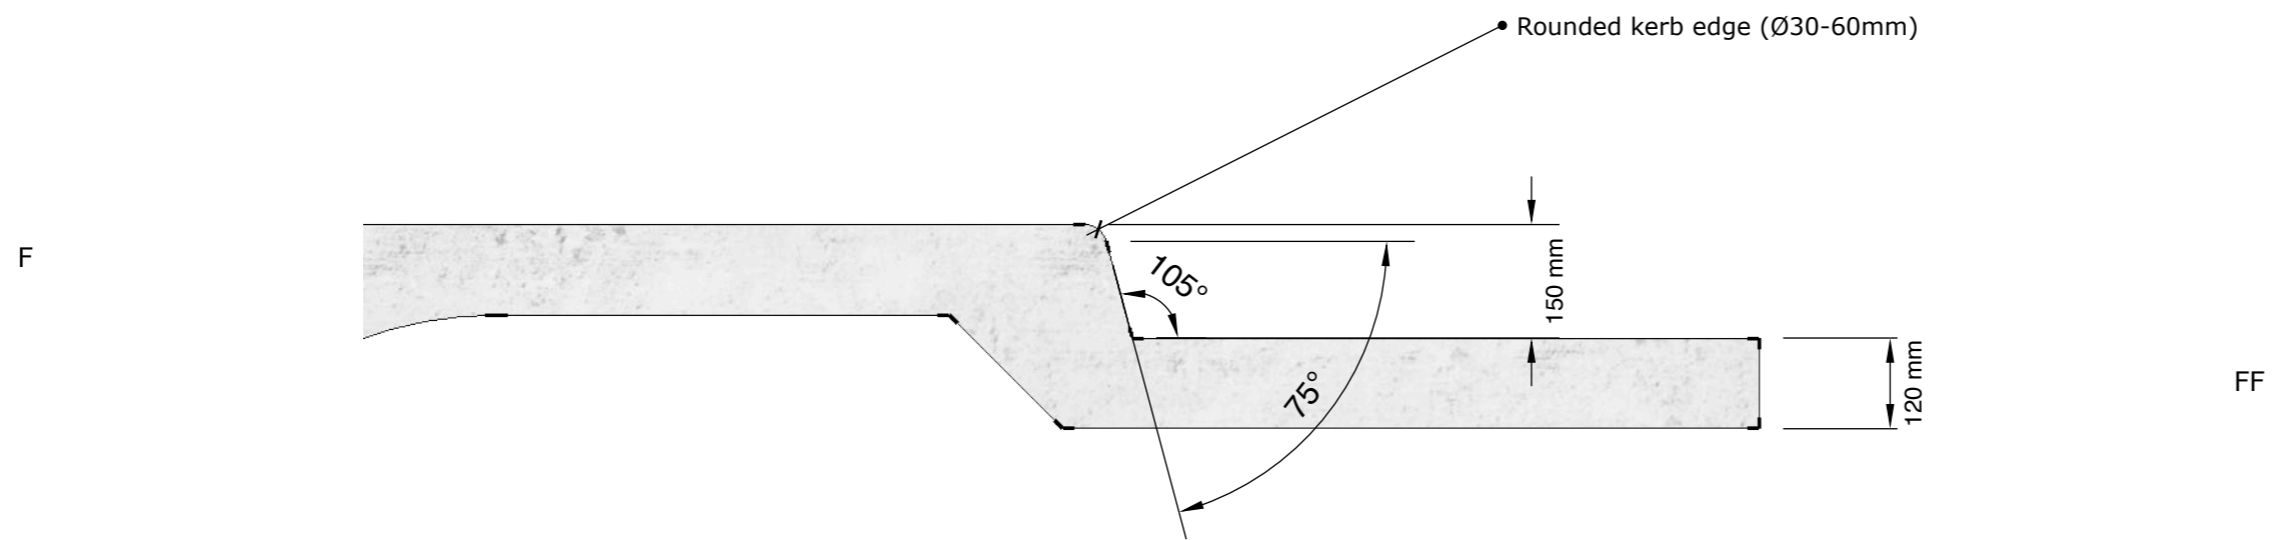

Betongpark Limited
Hackney depot, 5 Sheep lane, Hackney, E85QS

All drawings and written material are the sole property of Betongpark Limited and may not be duplicated, published or used without express written consent. This drawing is not licensed for reuse. Copyright of this document remains with the designer.

LEGEND

- Concrete Slab
- Feature green concrete
- Transition Radius

See VS05 - Sections lines Page for Section Placement within skatepark
Scale is labelled individually above each section

PROJECT:
Voss skatepark

CLIENT:

SCALE AT A3:

DRAWN BY: DA	ISSUE: 001
------------------------	----------------------

CHECKED BY:

REVISION:

REV. DRAWN BY:

REV. ISSUE:

REVISION NOTES:

DESCRIPTION


Section E-EE & F-FF

any issues or changes contact Dom at
+447818691749 or
dom@betongpark.no

SHEET NAME:

HS08-Bowl Section_Section Sheet 003

Section G-GG - 1:20
Clamshell corner R2000

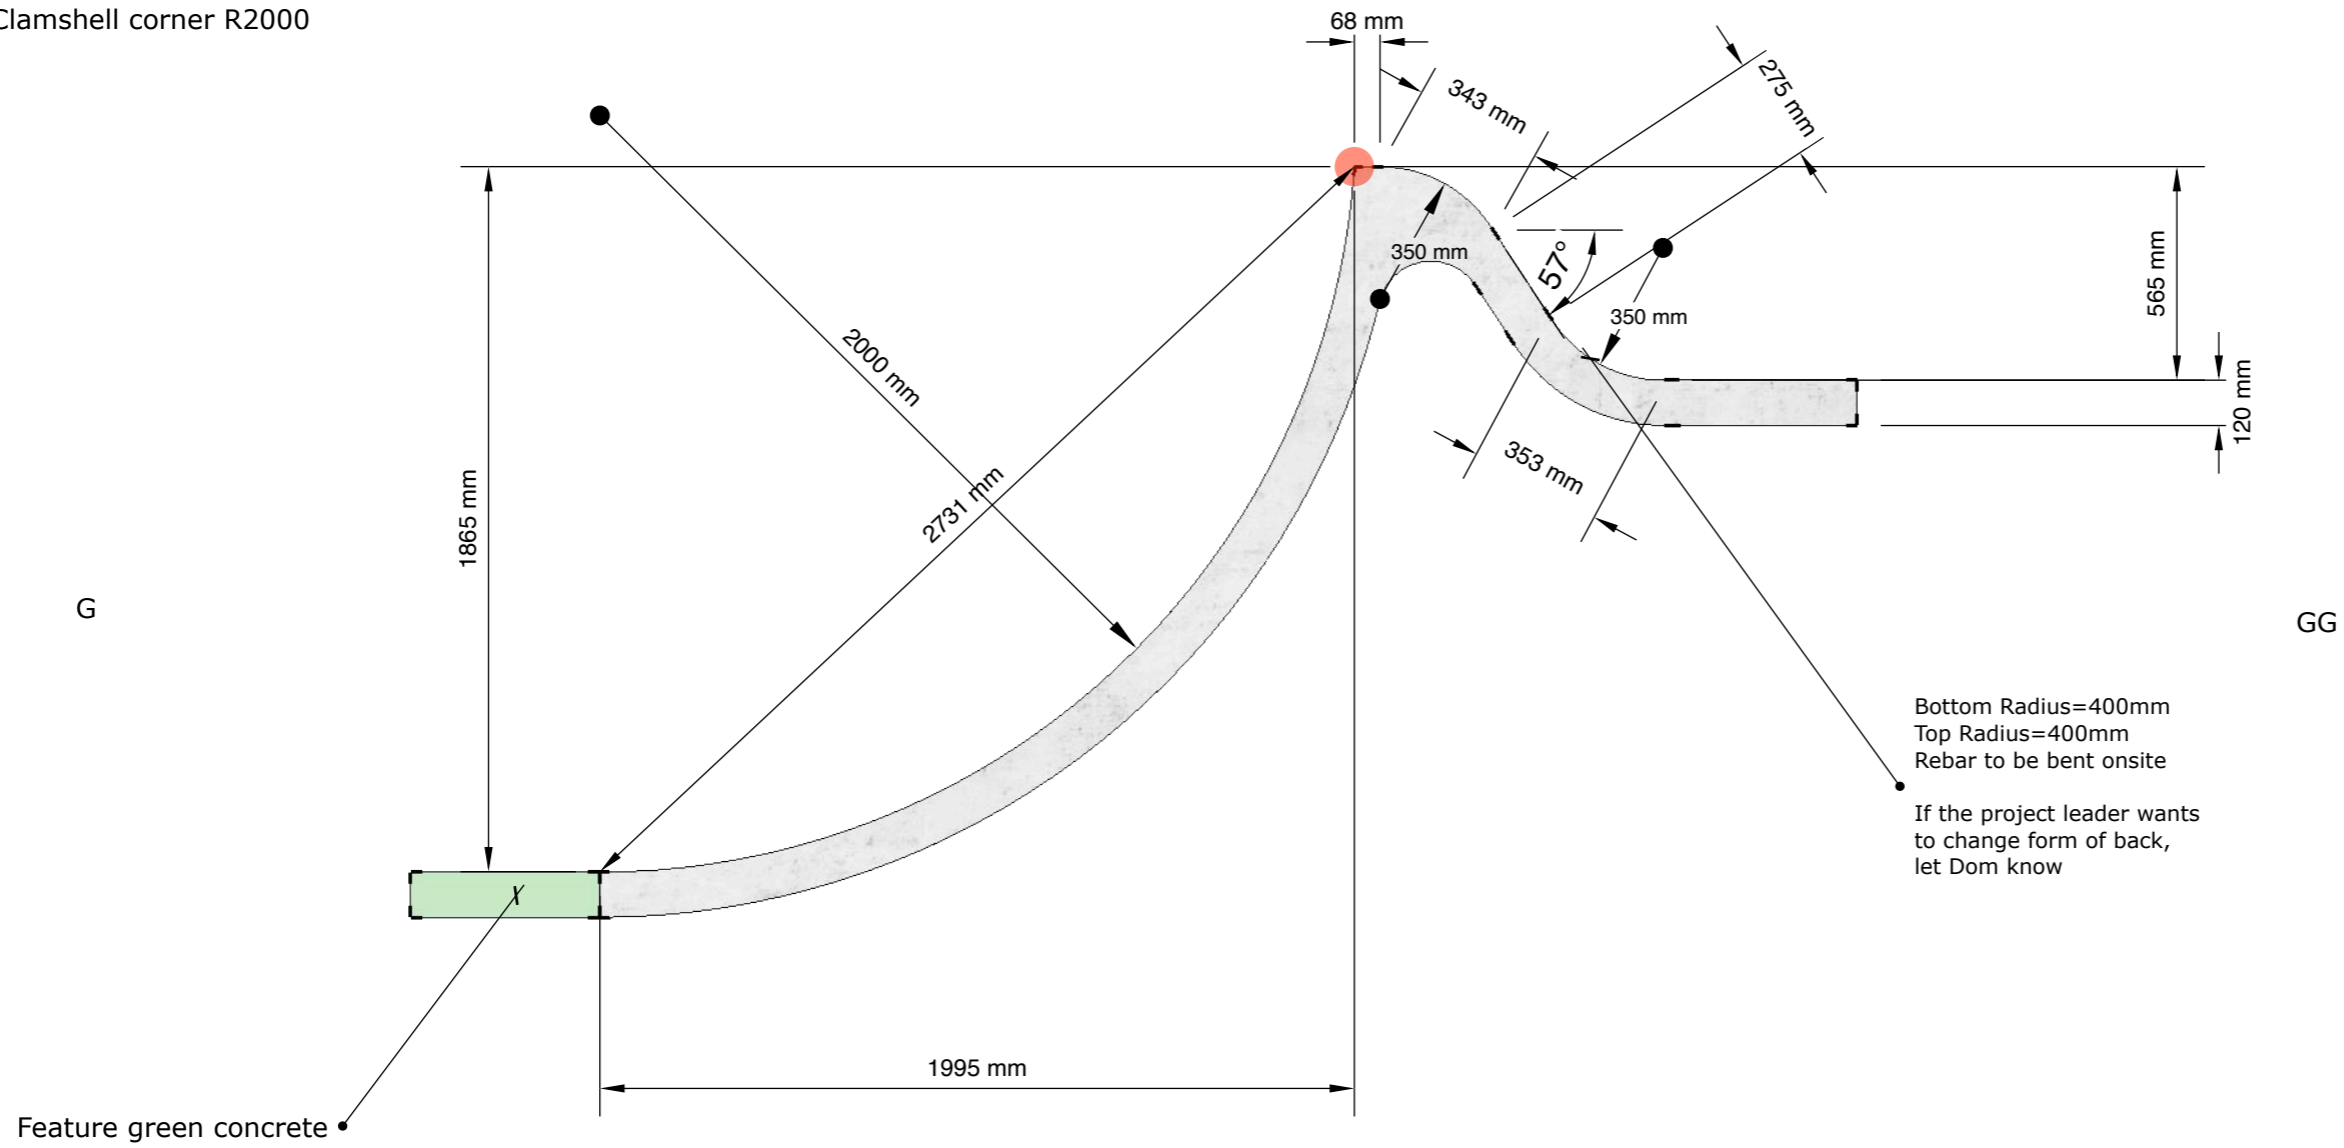

Betongpark Limited
Hackney depot, 5 Sheep lane, Hackney, E85QS

All drawings and written material are the sole property of Betongpark Limited and may not be duplicated, published or used without express written consent. This drawing is not licensed for reuse. Copyright of this document remains with the designer.

LEGEND

- Concrete Slab
- Feature green concrete
- Coping
- Transition Radius

See VS05 - Sections lines Page for Section Placement within skatepark

Scale Is labelled individually above each section

PROJECT:
Voss skatepark

CLIENT:

SCALE AT A3:

DRAWN BY: DA	ISSUE: 001
------------------------	----------------------

CHECKED BY:

REVISION:

REV. DRAWN BY:

REV. ISSUE:

REVISION NOTES:

DESCRIPTION


Section G-GG

any issues or changes contact Dom at
+447818691749 or
dom@betongpark.no

SHEET NAME:
HS09-Bowl Section_Section Sheet 004



Paint coping - RAL 6011 Reseda green
 Paint the coping Evergreen style
 100mm above and below coping
 See photo

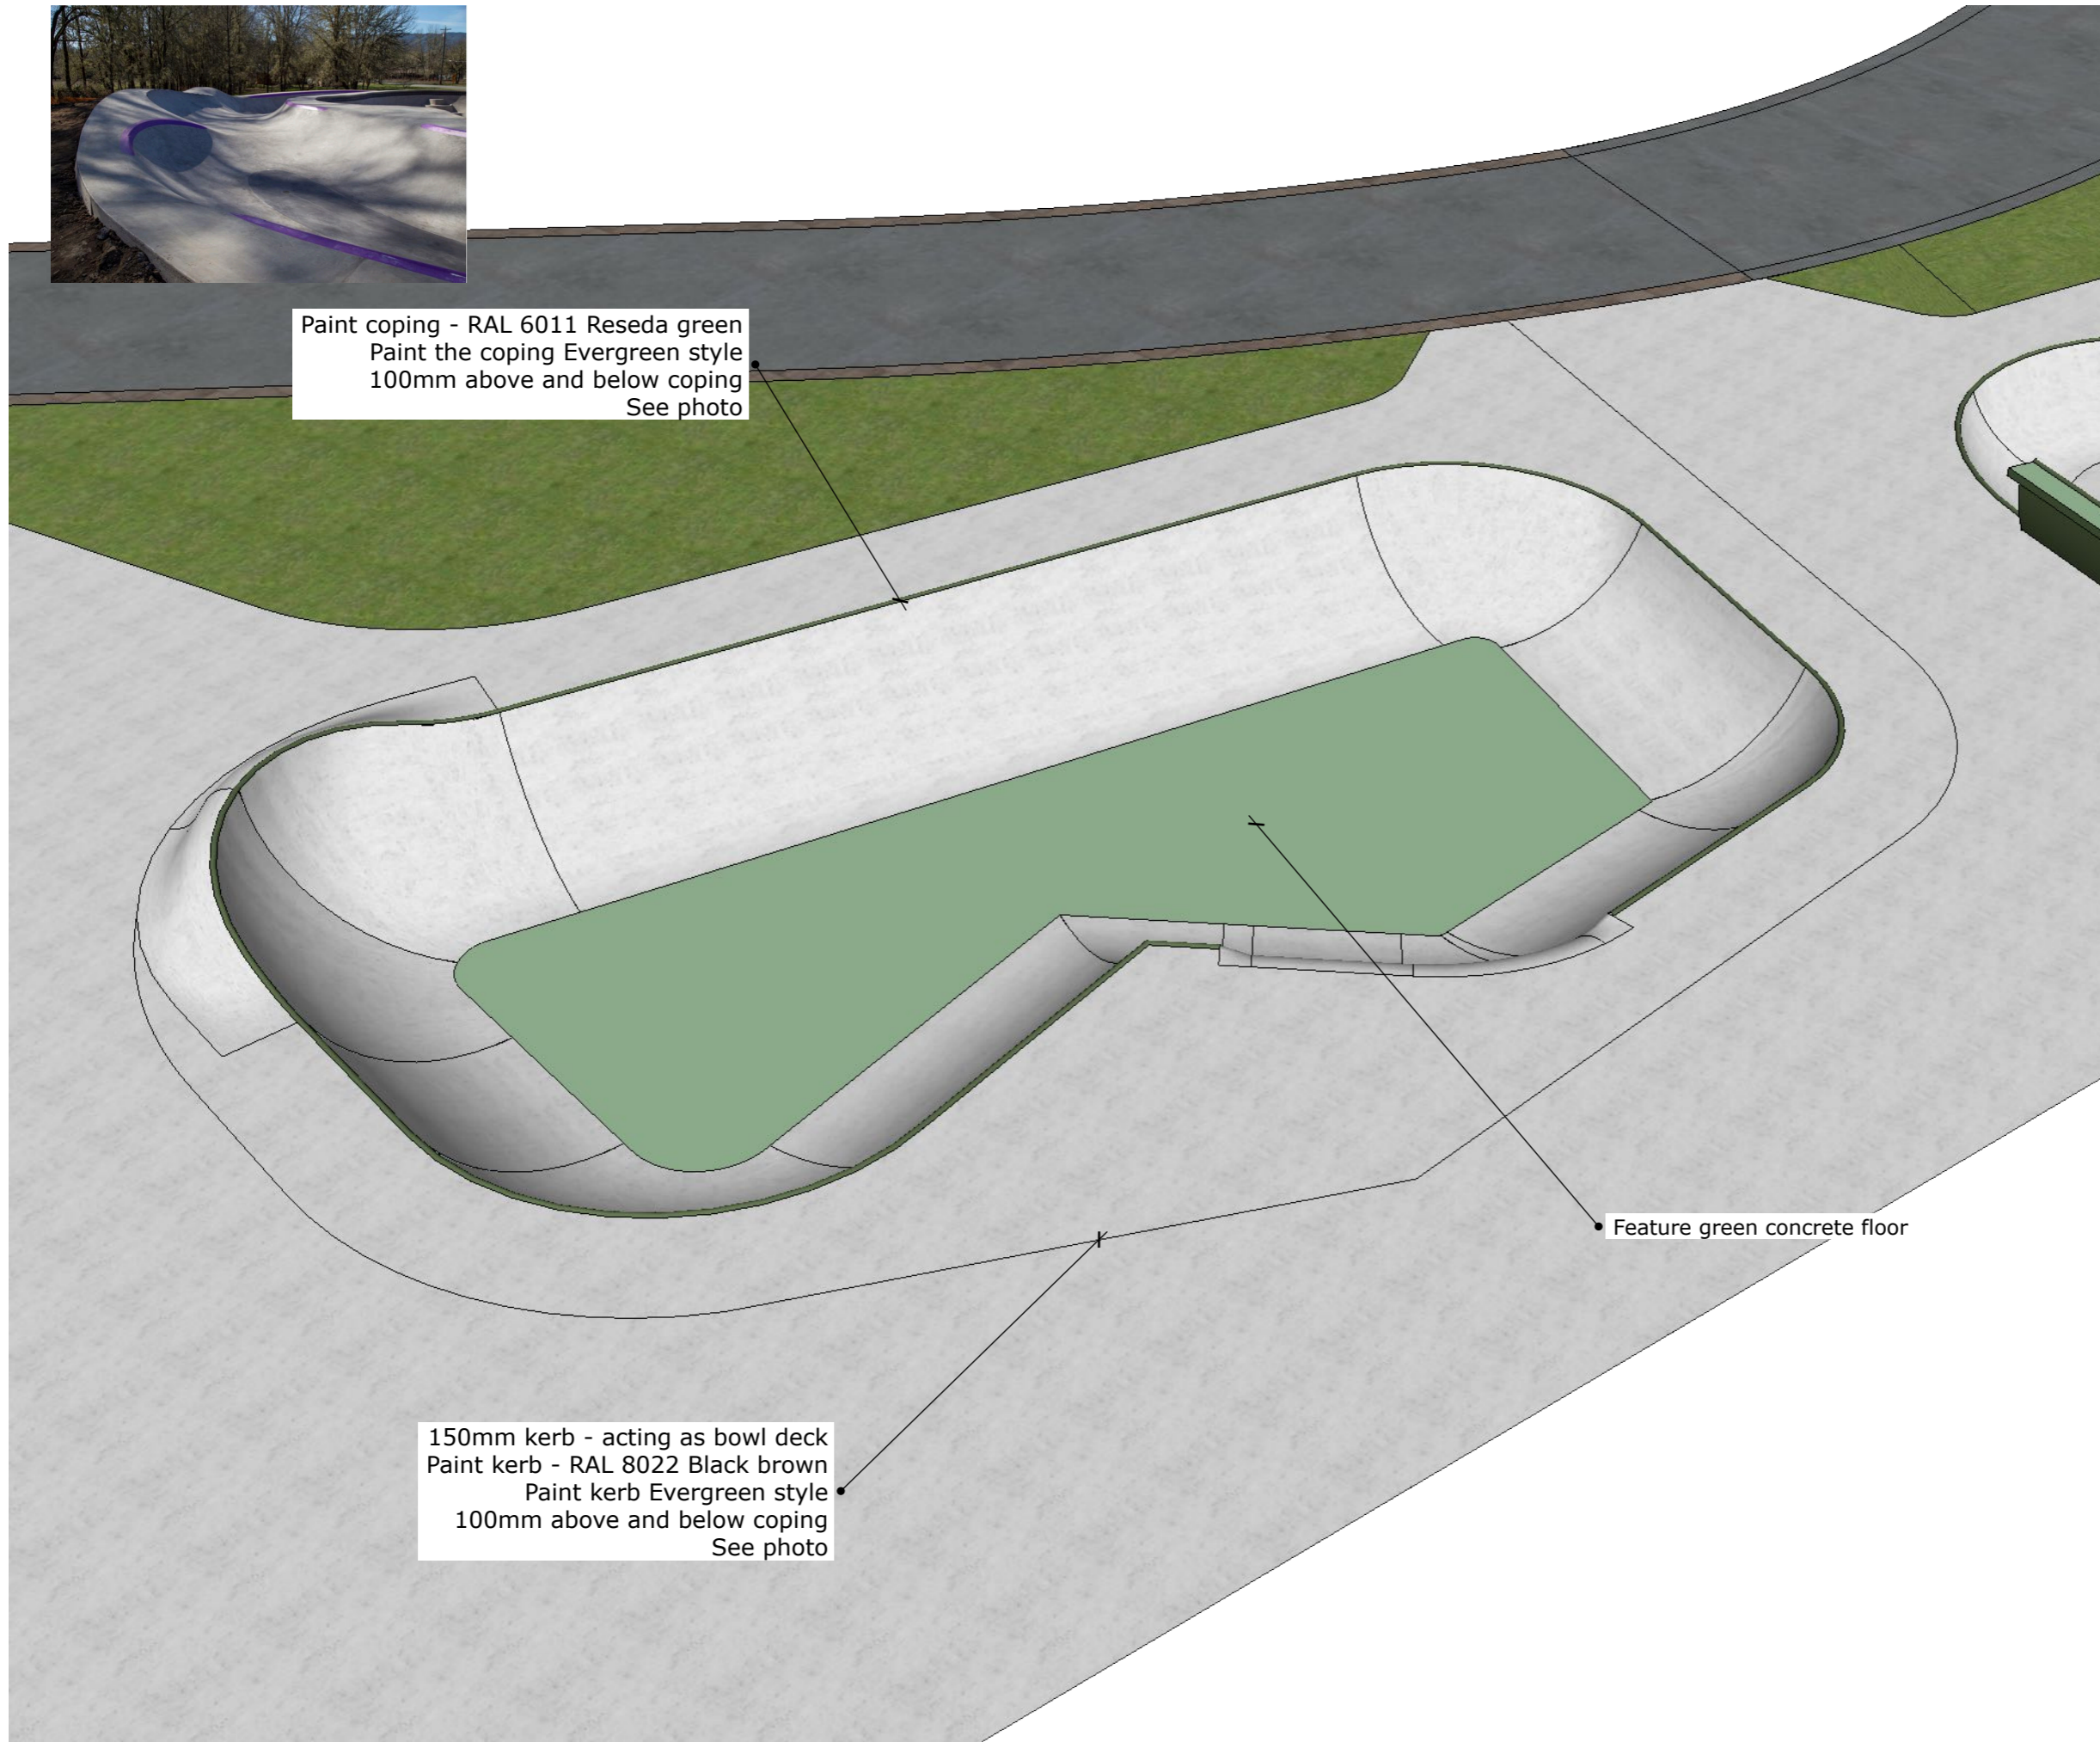

150mm kerb - acting as bowl deck
 Paint kerb - RAL 8022 Black brown
 Paint kerb Evergreen style
 100mm above and below coping
 See photo

Feature green concrete floor



Betongpark Limited
 Hackney depot, 5 Sheep lane, Hackney, E85QS

All drawings and written material are the sole property of Betongpark Limited and may not be duplicated, published or used without express written consent. This drawing is not licensed for reuse. Copyright of this document remains with the designer.

LEGEND

PROJECT:
 Voss skatepark

CLIENT:

SCALE AT A3:

DRAWN BY: DA	ISSUE: 001
------------------------	----------------------

CHECKED BY:

REVISION:

REV. DRAWN BY:

REV. ISSUE:

REVISION NOTES:

DESCRIPTION

HS11 3D Visual- Paint and stencil annotation to be followed - any issues or changes contact Dom at +447818691749 or dom@betongpark.no

SHEET NAME:
 HS11_Bowl Section_Birdseye



Betongpark Limited
 Hackney depot, 5 Sheep lane, Hackney, E85QS

All drawings and written material are the sole property of Betongpark Limited and may not be duplicated, published or used without express written consent. This drawing is not licensed for reuse. Copyright of this document remains with the designer.

LEGEND

PROJECT:
 Voss skatepark

CLIENT:

SCALE AT A3:

DRAWN BY: DA	ISSUE: 001
------------------------	----------------------

CHECKED BY:

REVISION:

REV. DRAWN BY:

REV. ISSUE:

REVISION NOTES:

DESCRIPTION

Rebar layout plan

any issues or changes contact Dom at
 +447818691749 or
 dom@betongpark.no

SHEET NAME:
 HS12_Bowl Section_Rebar Plan

Bottom Radius=400mm
 Top Radius=400mm
 Rebar to be bent onsite

If the project leader wants
 to change form of back,
 let Dom know

• VB16/17/18/19

• VB06/07/10/11

• VB08/09/10/11

• VB06/07/08/09

• VB12/13/14/15

VB01/VB02/VB03/VB04/VB05 are used throughout
 the entire bowl so aren't attached to a specific zone
 on this diagram

