


PRO GlassBackWall
Standard GAME COURT

3x System100L Court Groundplan

Date:
2015
28.05.

MINIMUM LENGTH REQUIRED FOR INSTALLATION

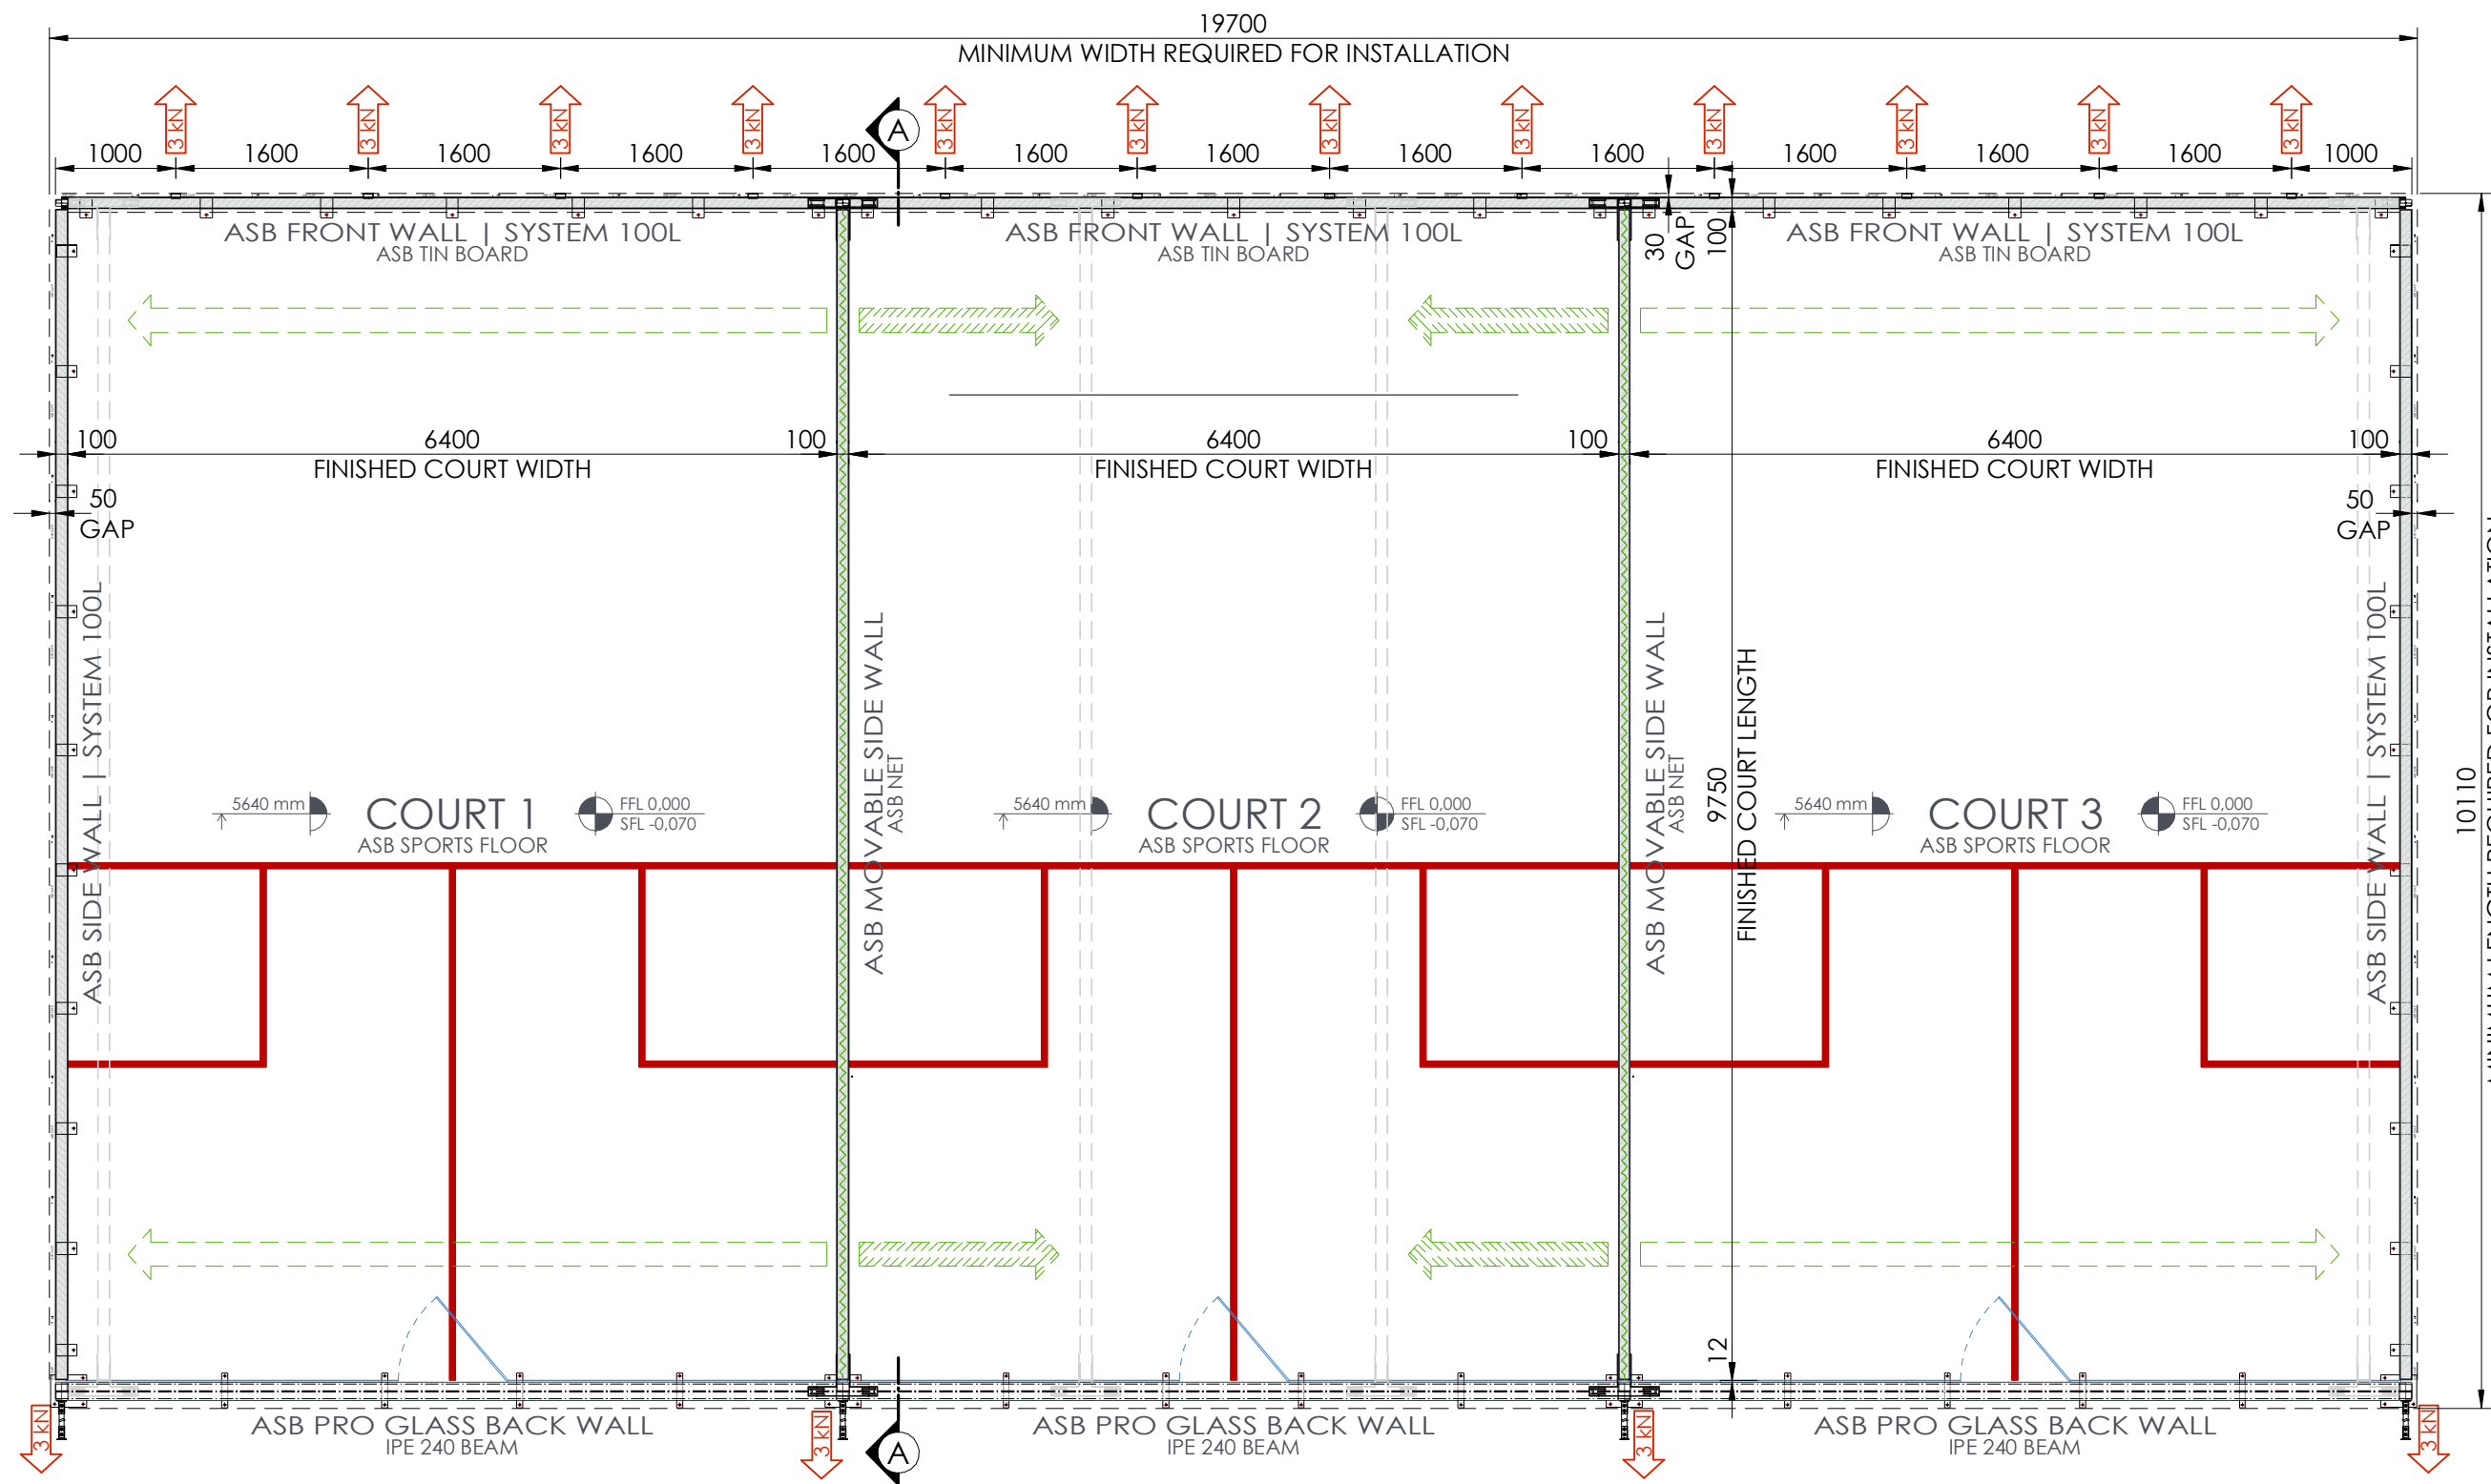


BUILDING PREPARATION REQUIREMENTS

Minimum bearing capacity of a slab - **500 kg/m²**
(minimum suggested structural steel - net of 150x150x6 mm)
Minimum thickness of a slab - **150 mm**
An insulation against humidity has to be ensured!

3kN bracing point - building construction must be able to withstand imposed load




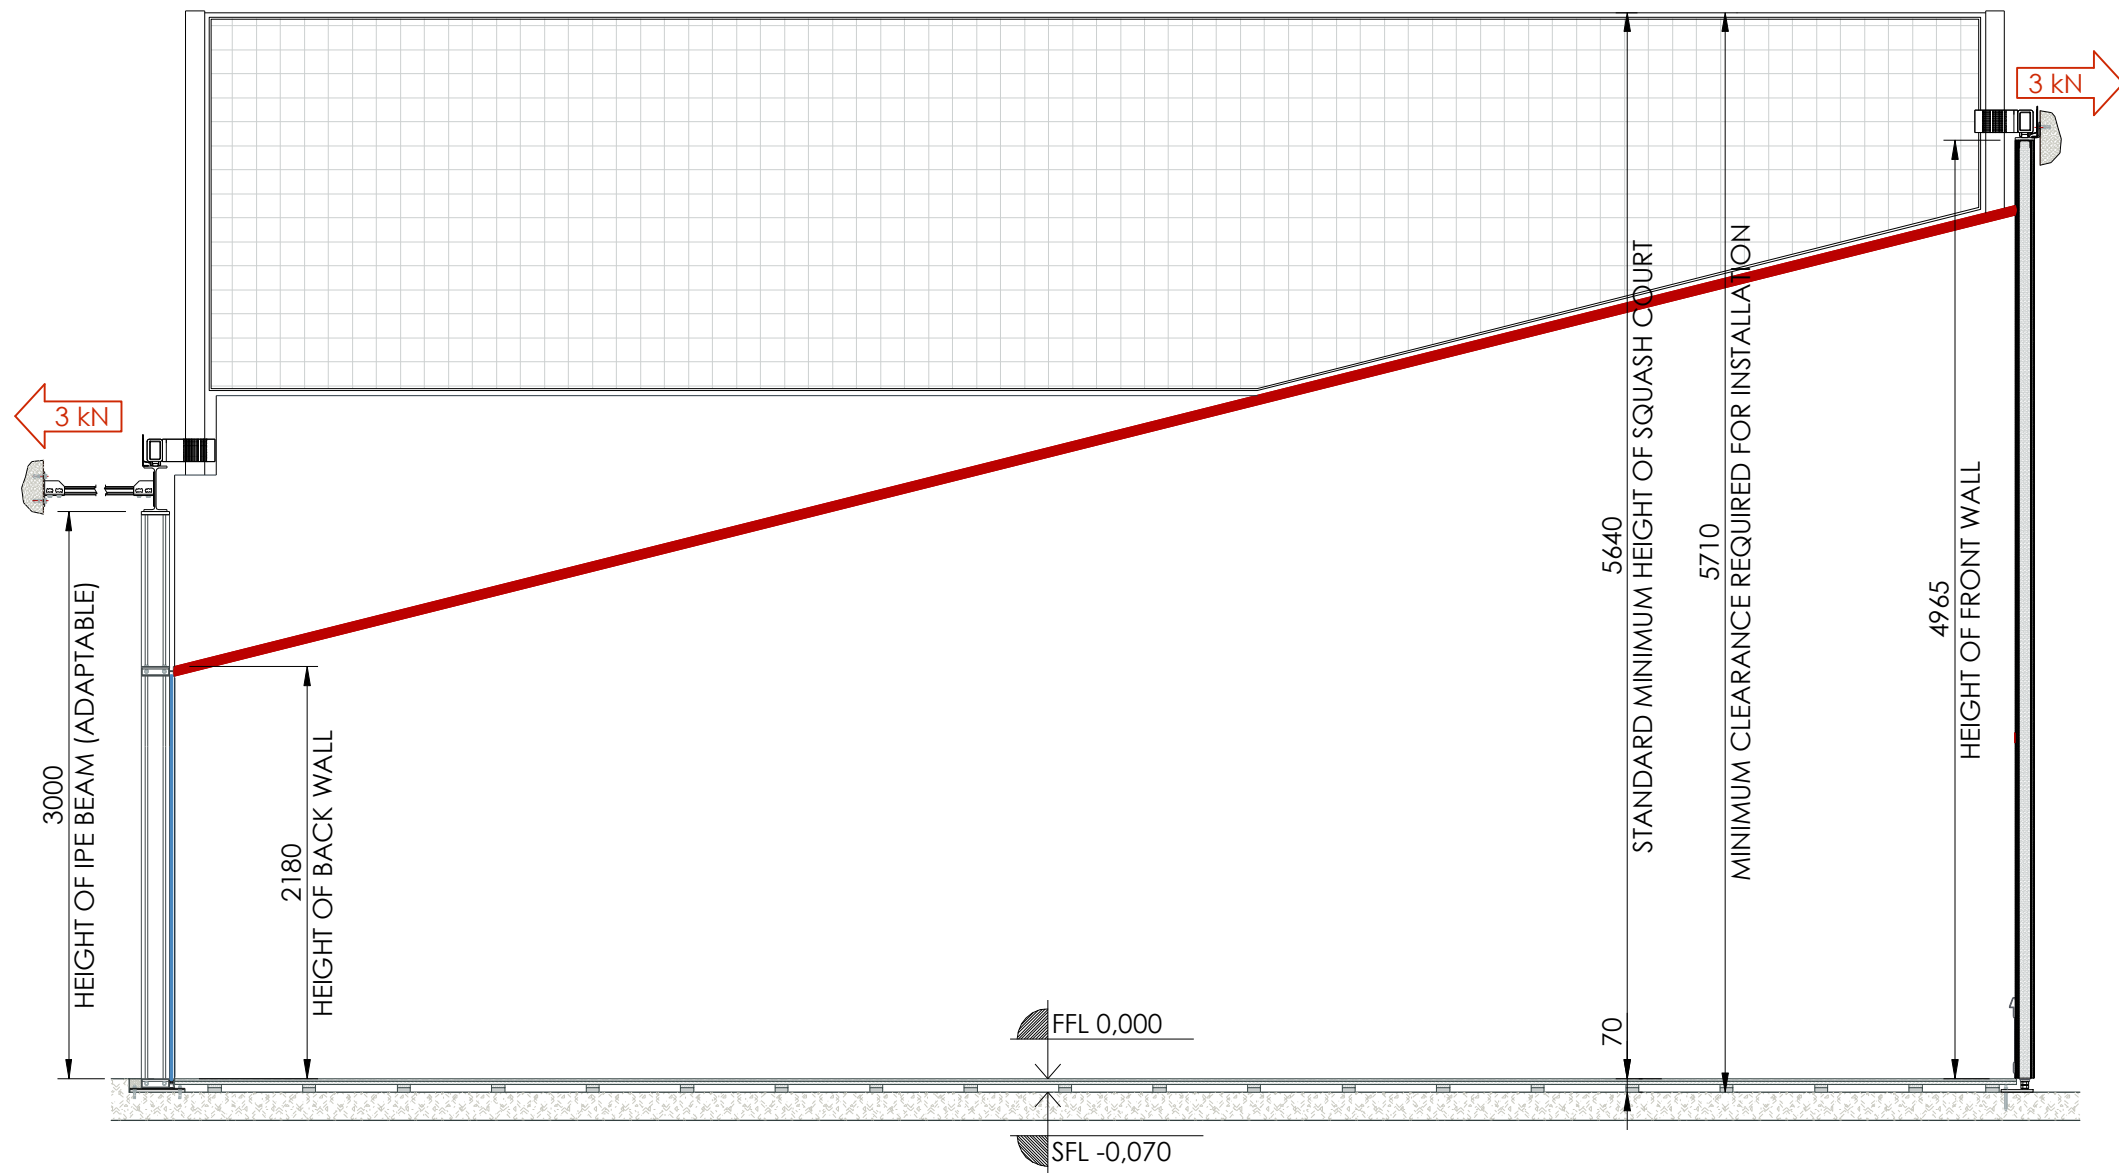

BUILDING PREPARATION REQUIREMENTS

FLOOR STRUCTURAL SLAB
Minimum bearing capacity of a slab - **500 kg/m²**
(minimum suggested structural steel - net of 150x150x6 mm)
Minimum thickness of a slab - **150 mm**
An insulation against humidity has to be ensured!

KEY NOTE
3kN bracing point - building construction must be able to withstand imposed load

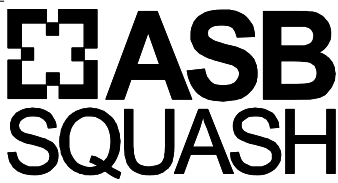

SquashCourts ASB SQUASH s.r.o.

phone: +420 556 767 155

e-mail: asb@asbsquash.com

web: www.asbsquash.com

ASB Standards

PRO GlassBackWall
Standard GAME COURT

3x System100L Court
Section AA

Drawing No.: **ST_05** Scale: **1:40**

Designed: **Vavra** Date: **2015**
asb pv 14.05.

All copyrights are reserved by ASB, the drawings must not be reproduced or handed over to third parties, without previous agreement of ASB | In case of deviations a marked up print shall be sent to the ASB